


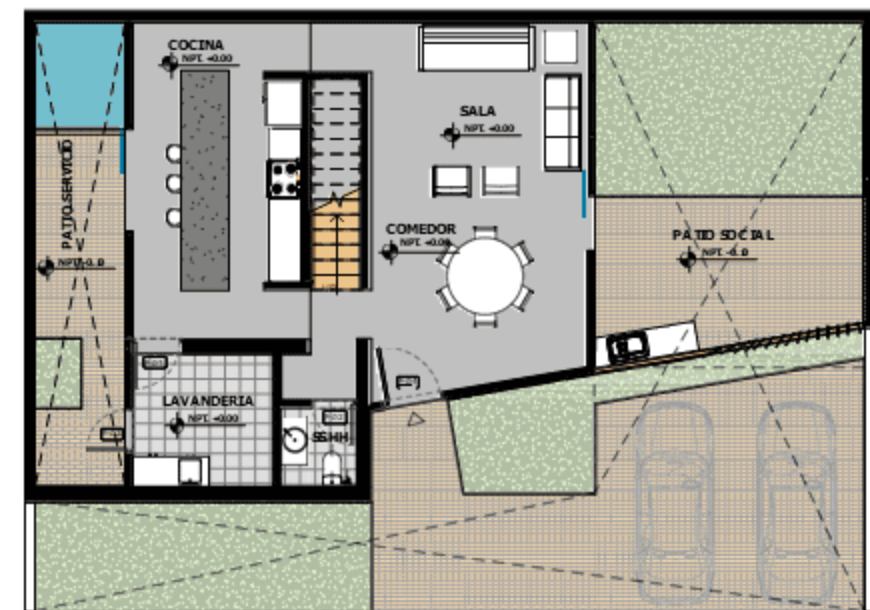
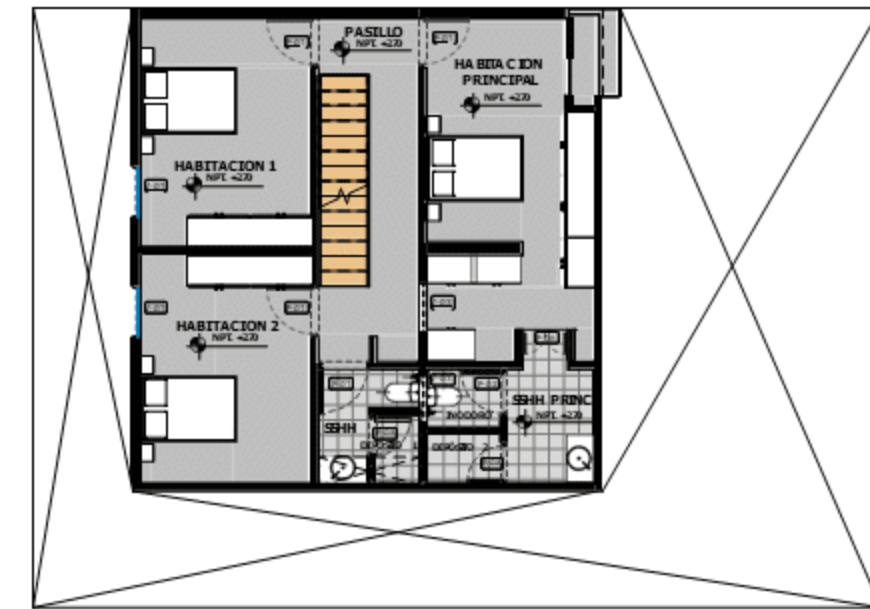


DETAIL COMPOSITION

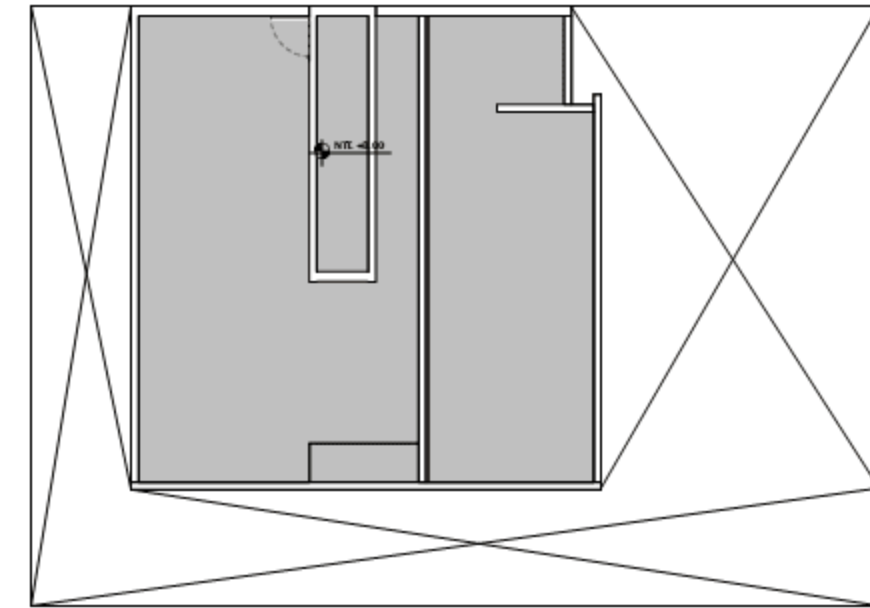


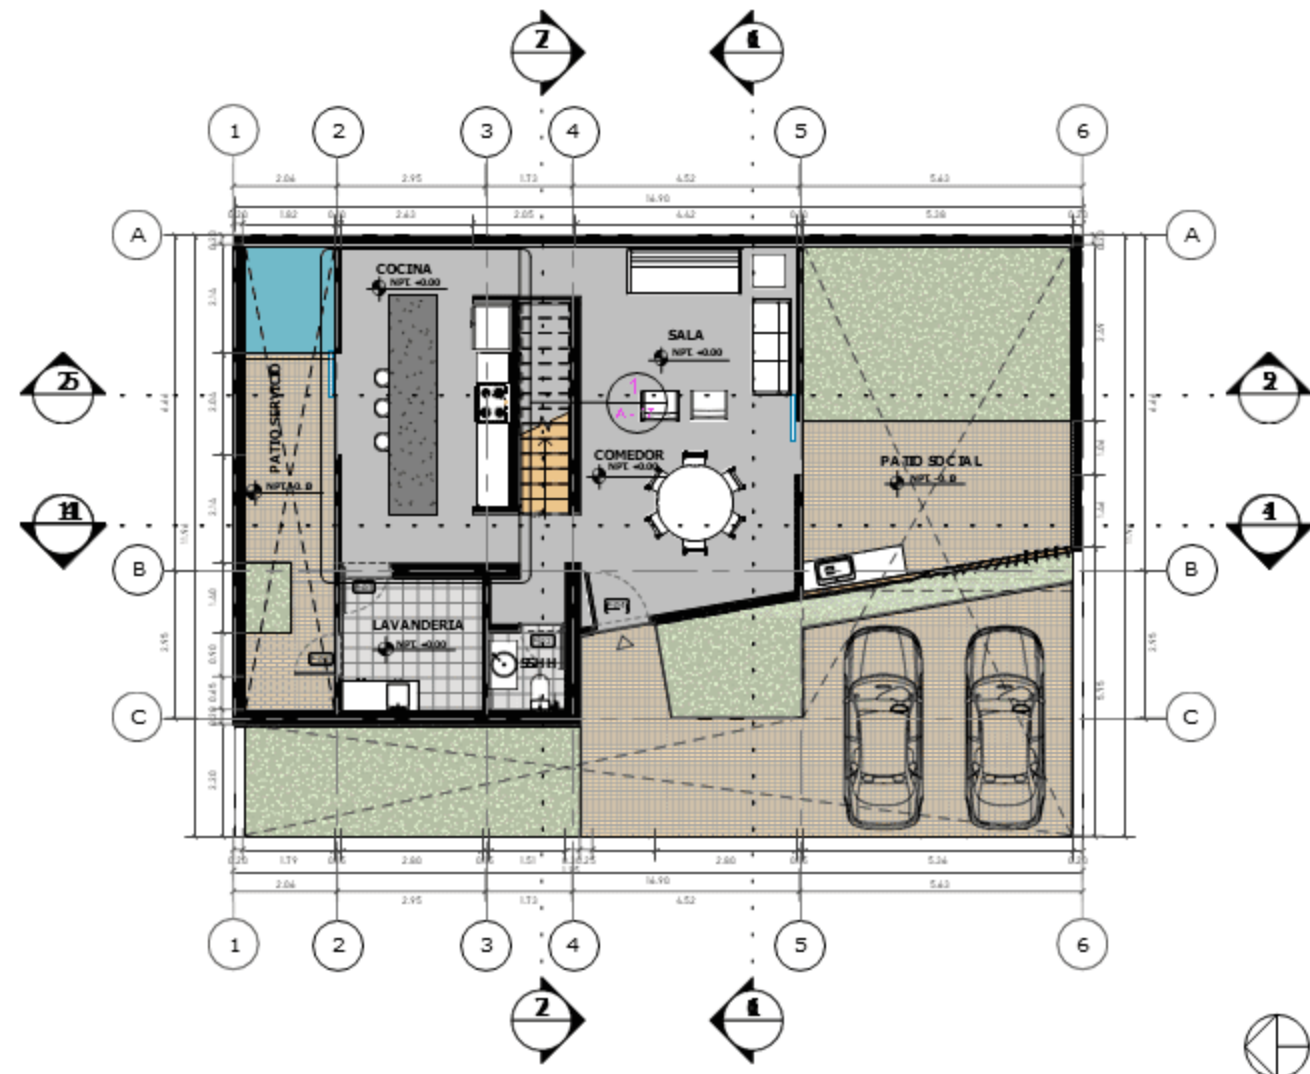


FLOOR PLAN 01
1:100

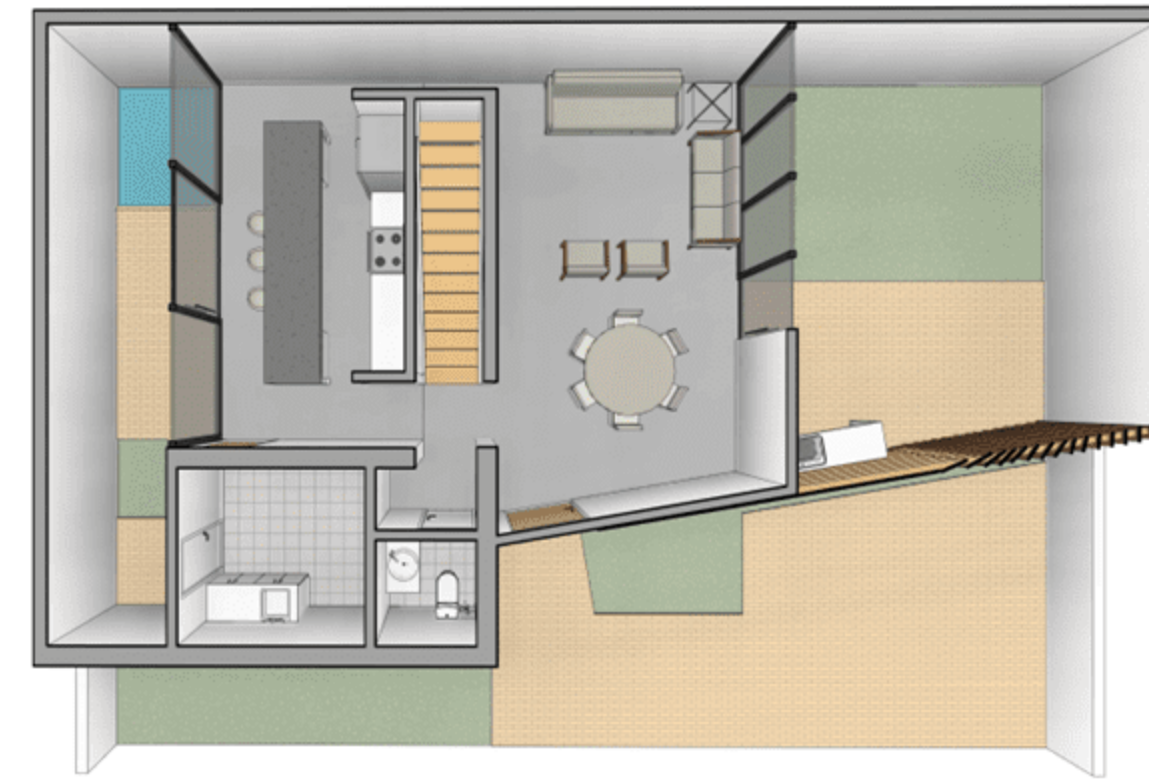





FLOOR PLAN 01 3D

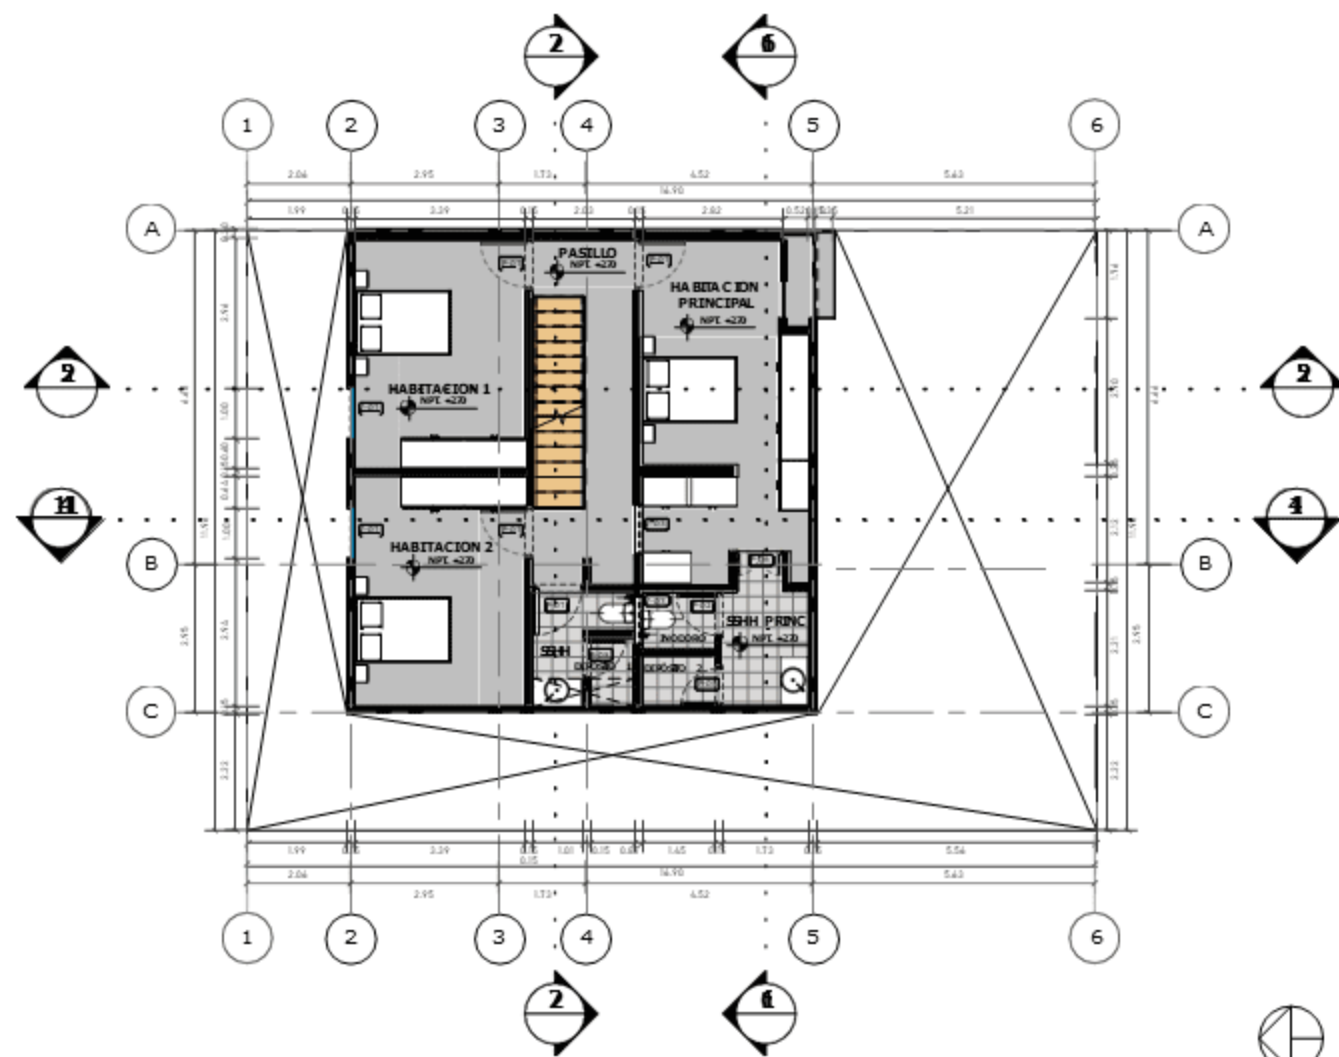

FLOOR PLAN 1/100
1:100

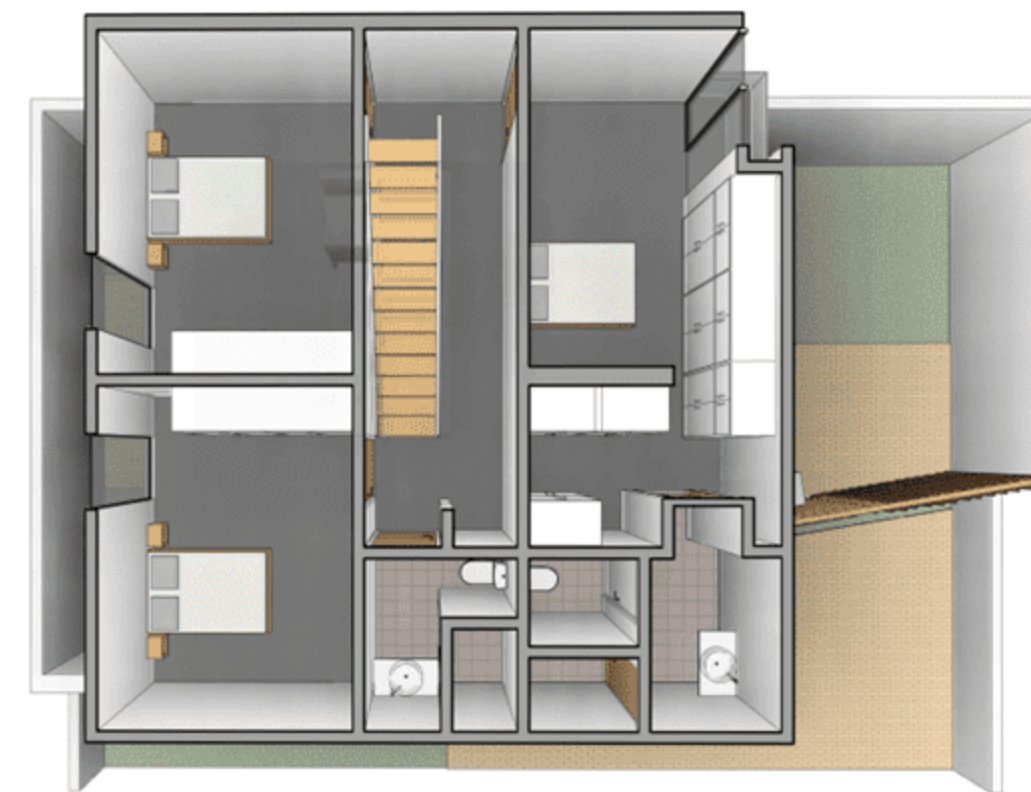

FLOOR PLAN 02 3D

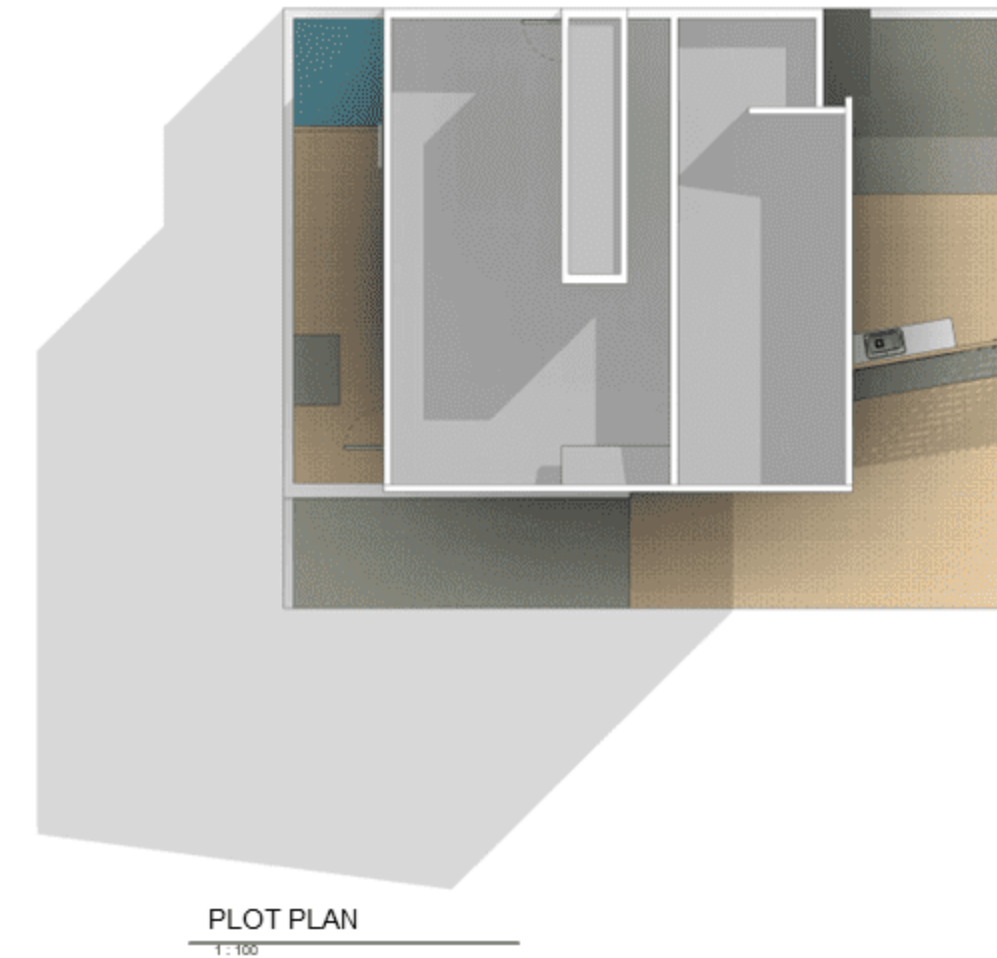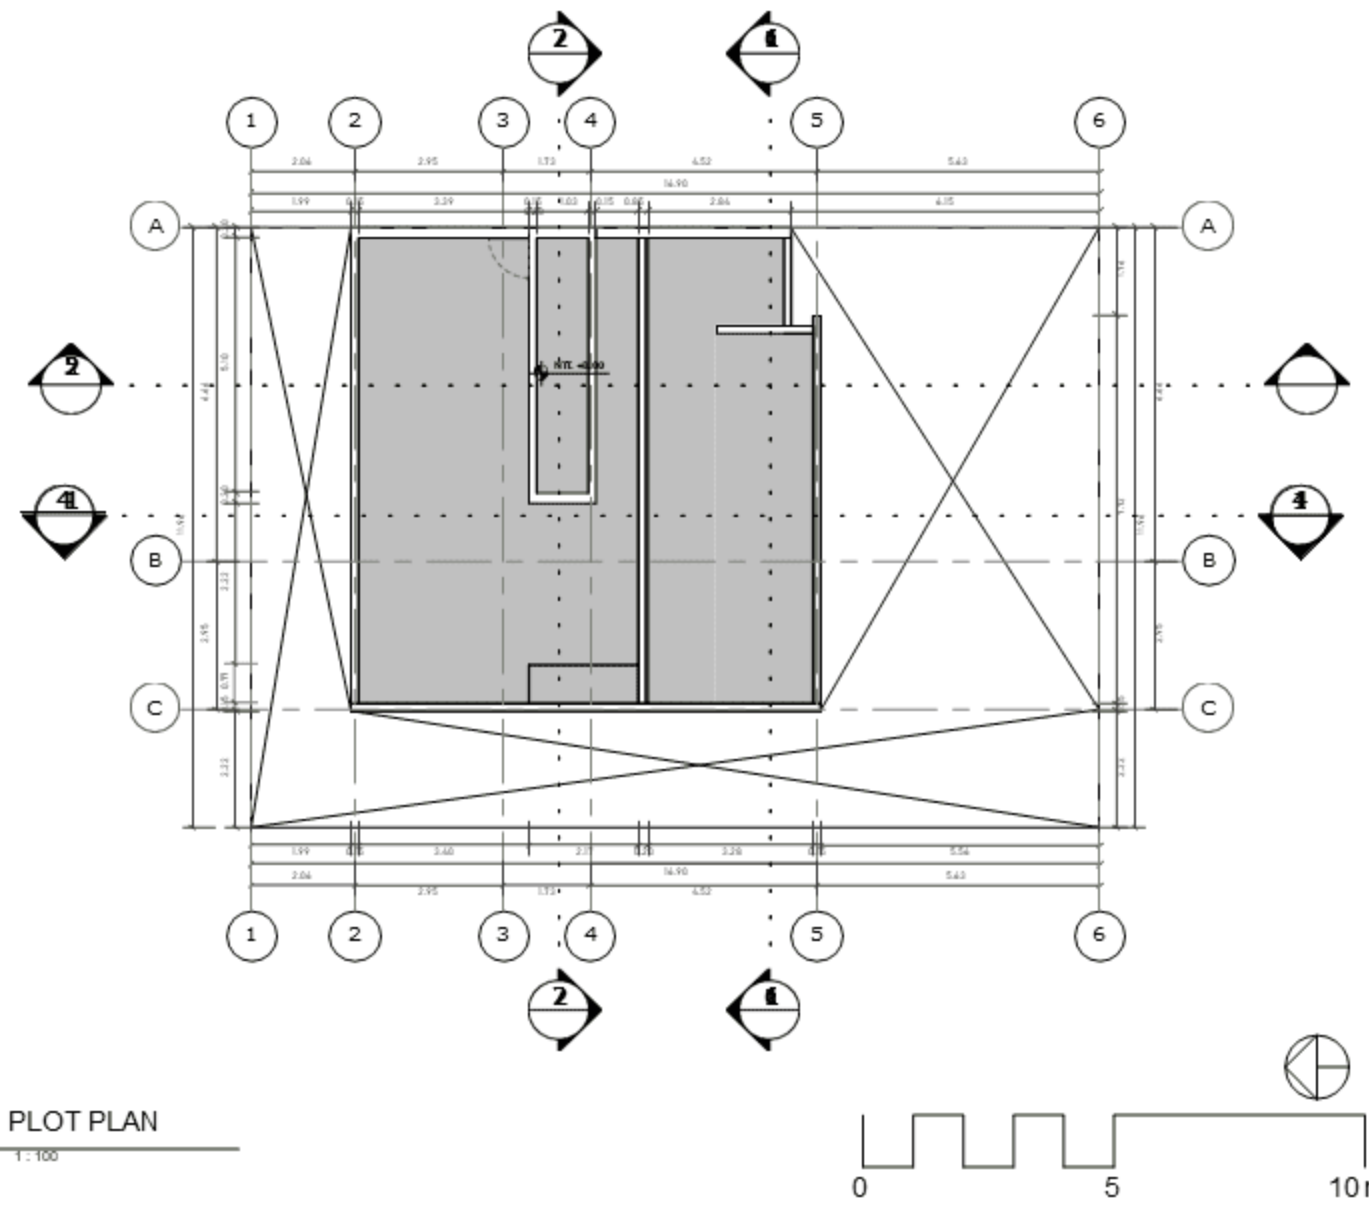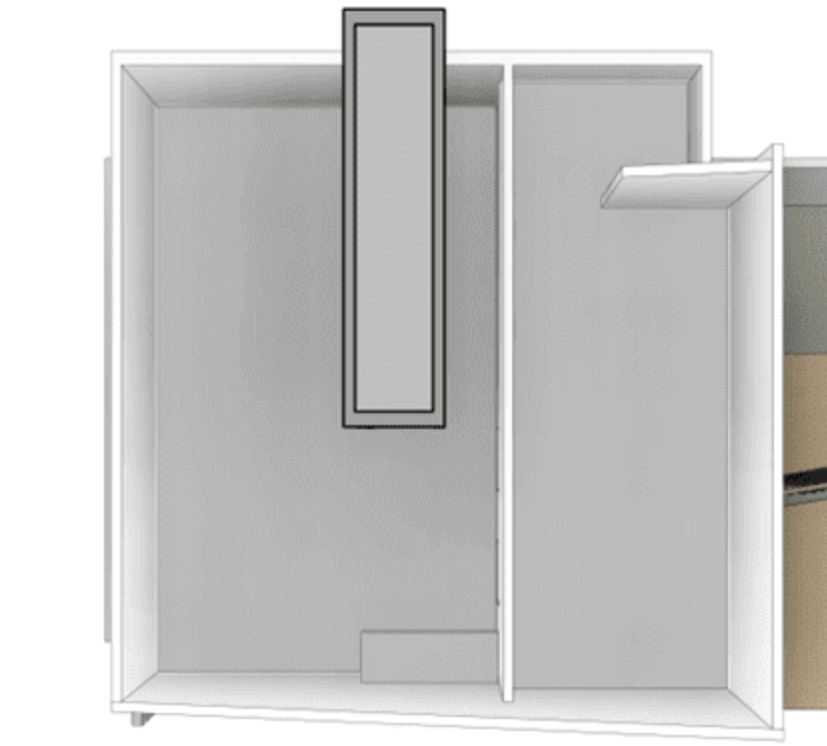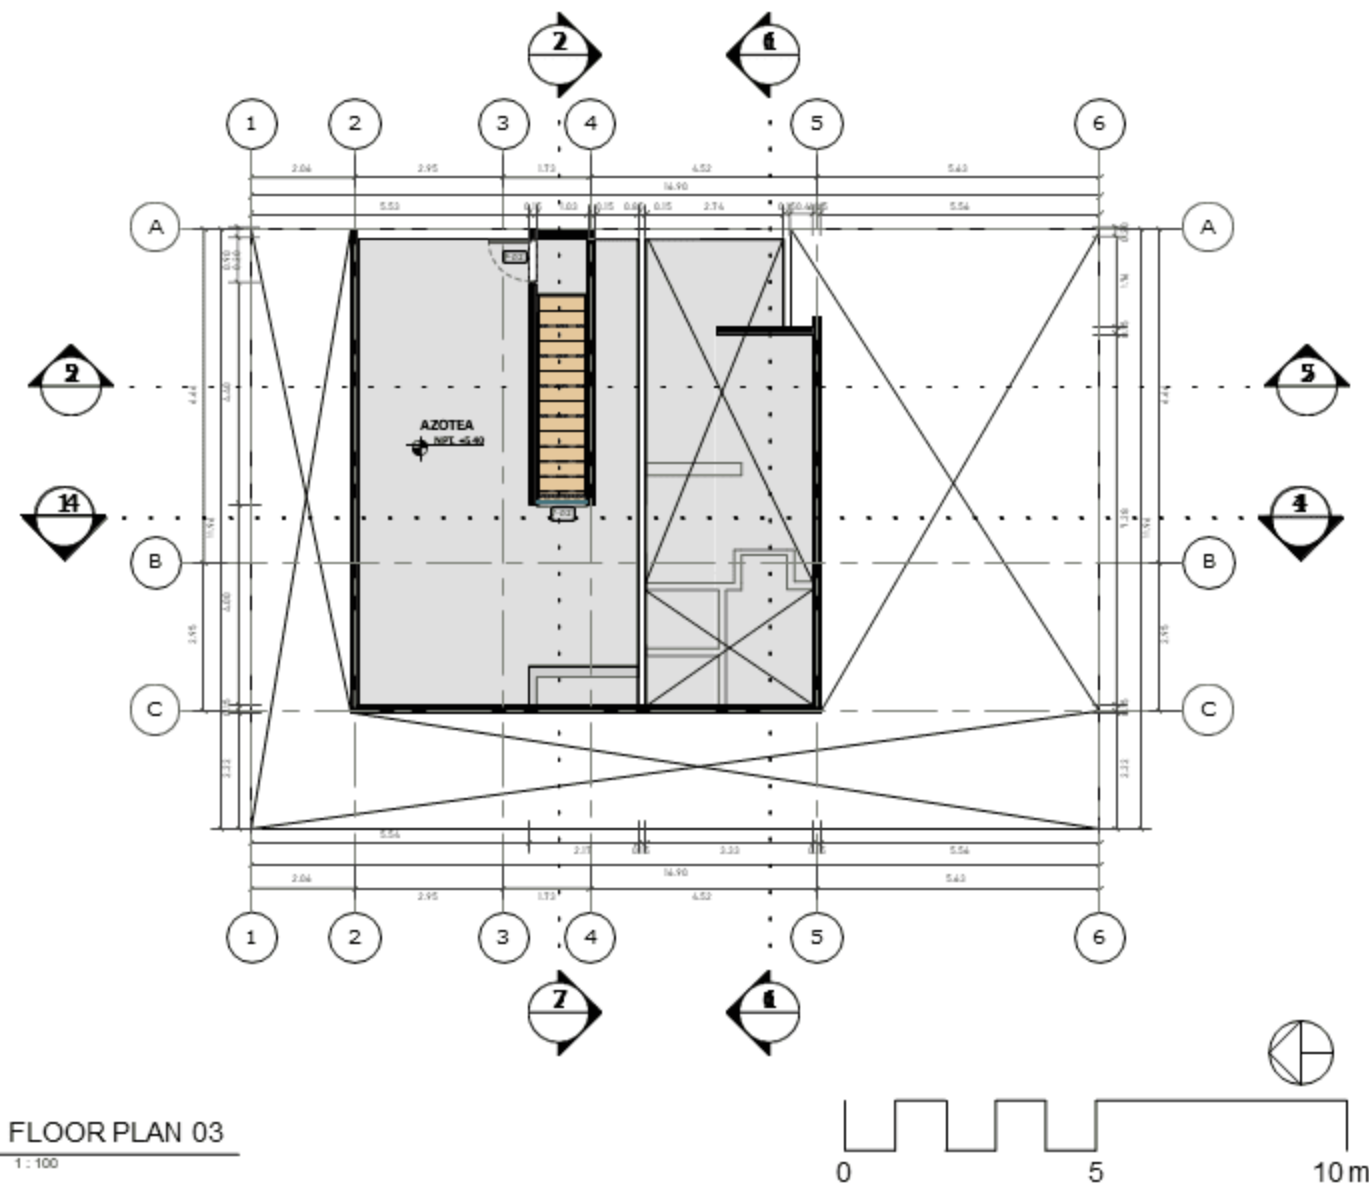





PERSPECTIVE C



PERSPECTIVE CC






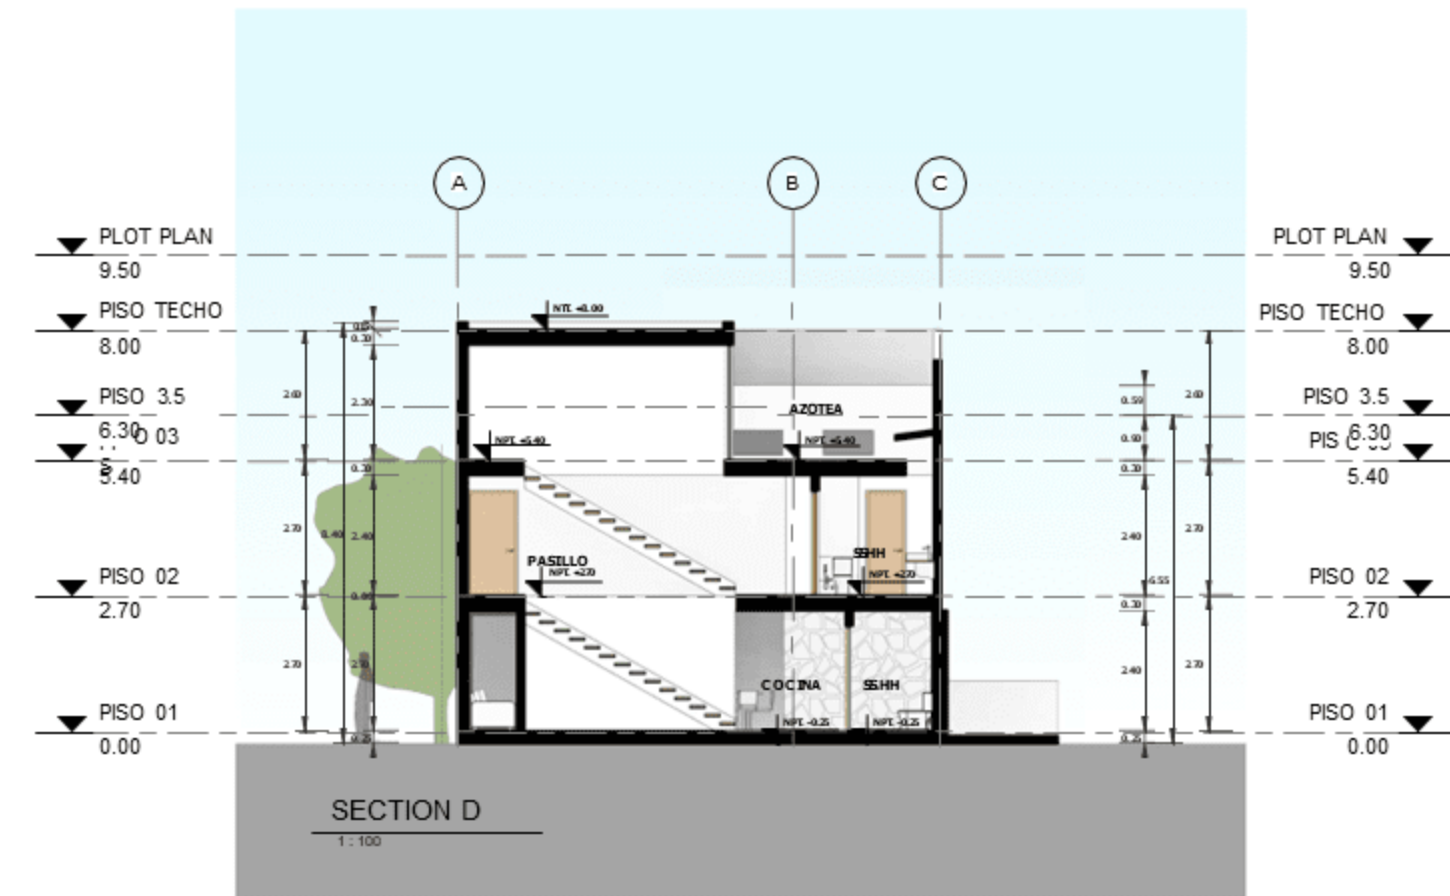




PERSPECTIVE D


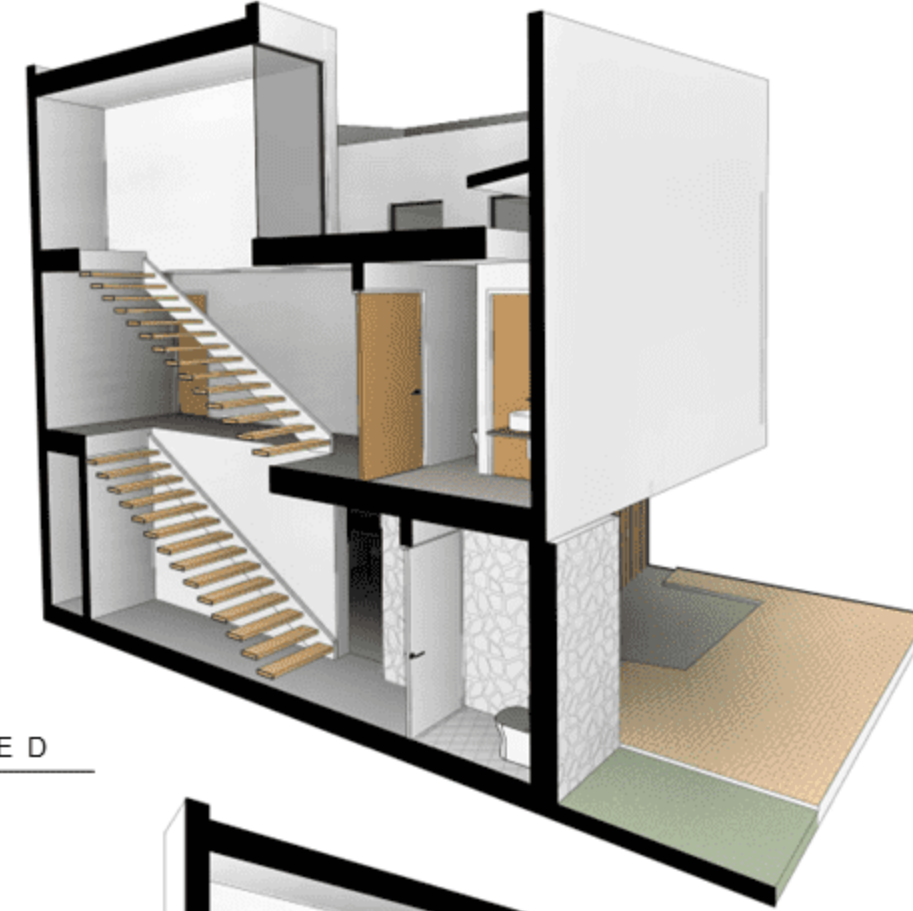



PERSPECTIVE DD



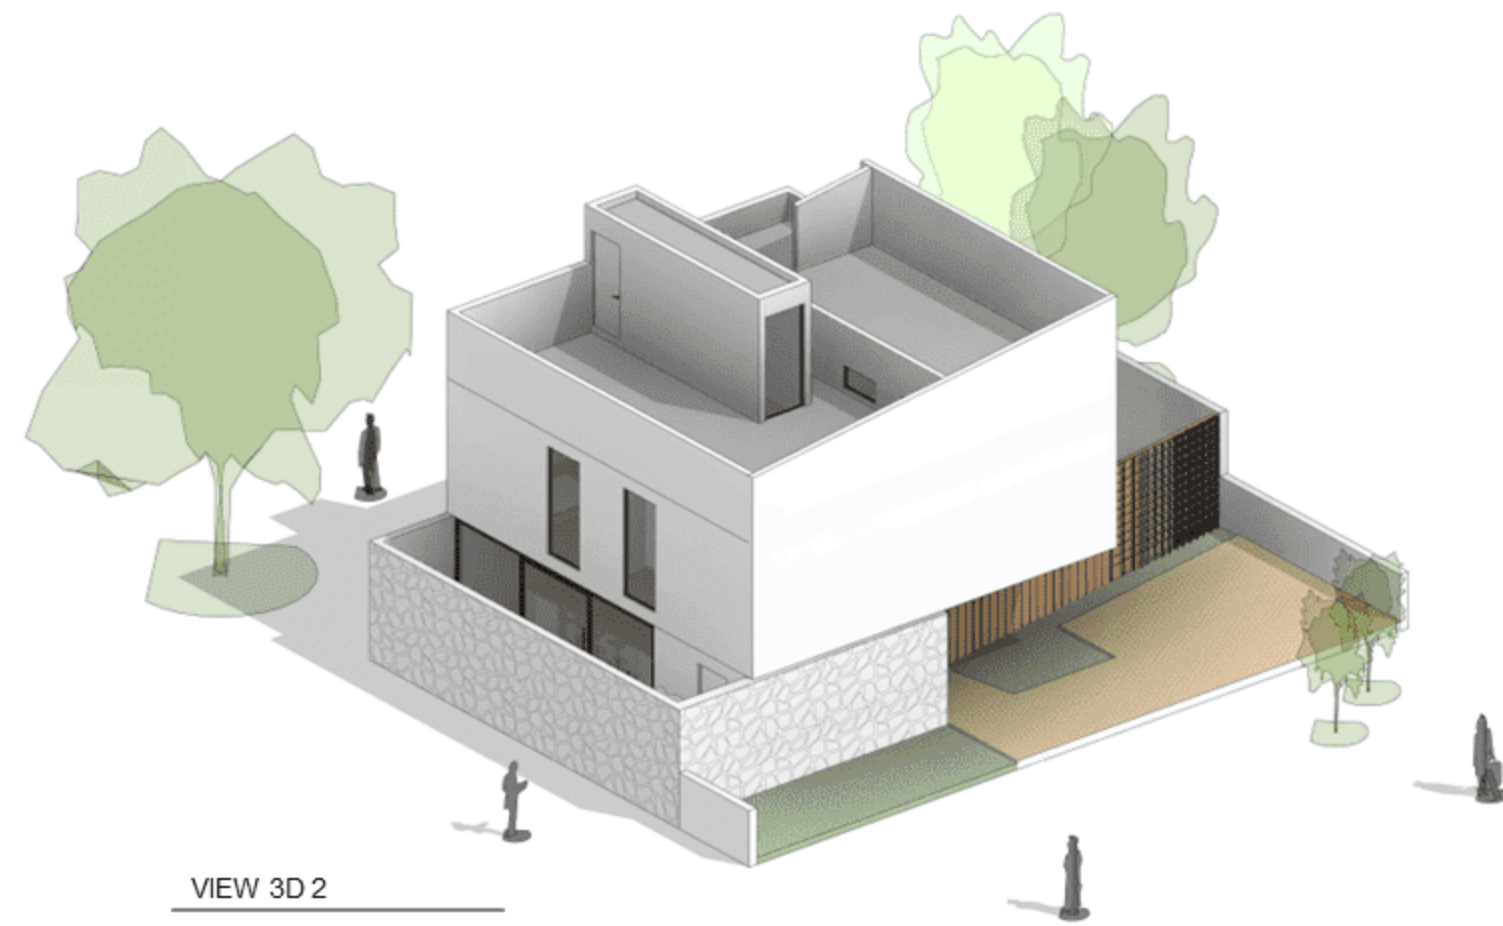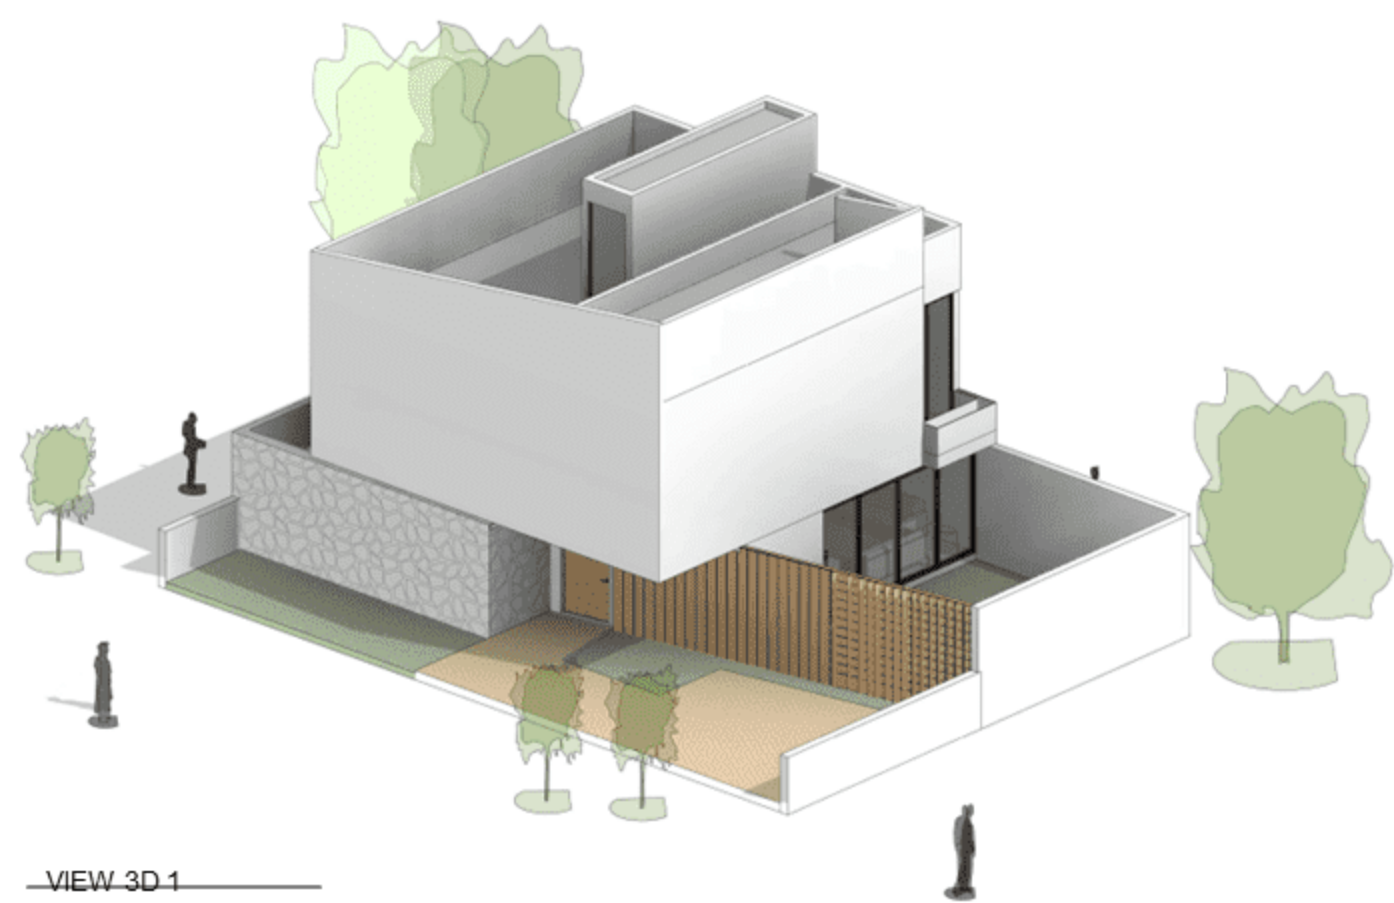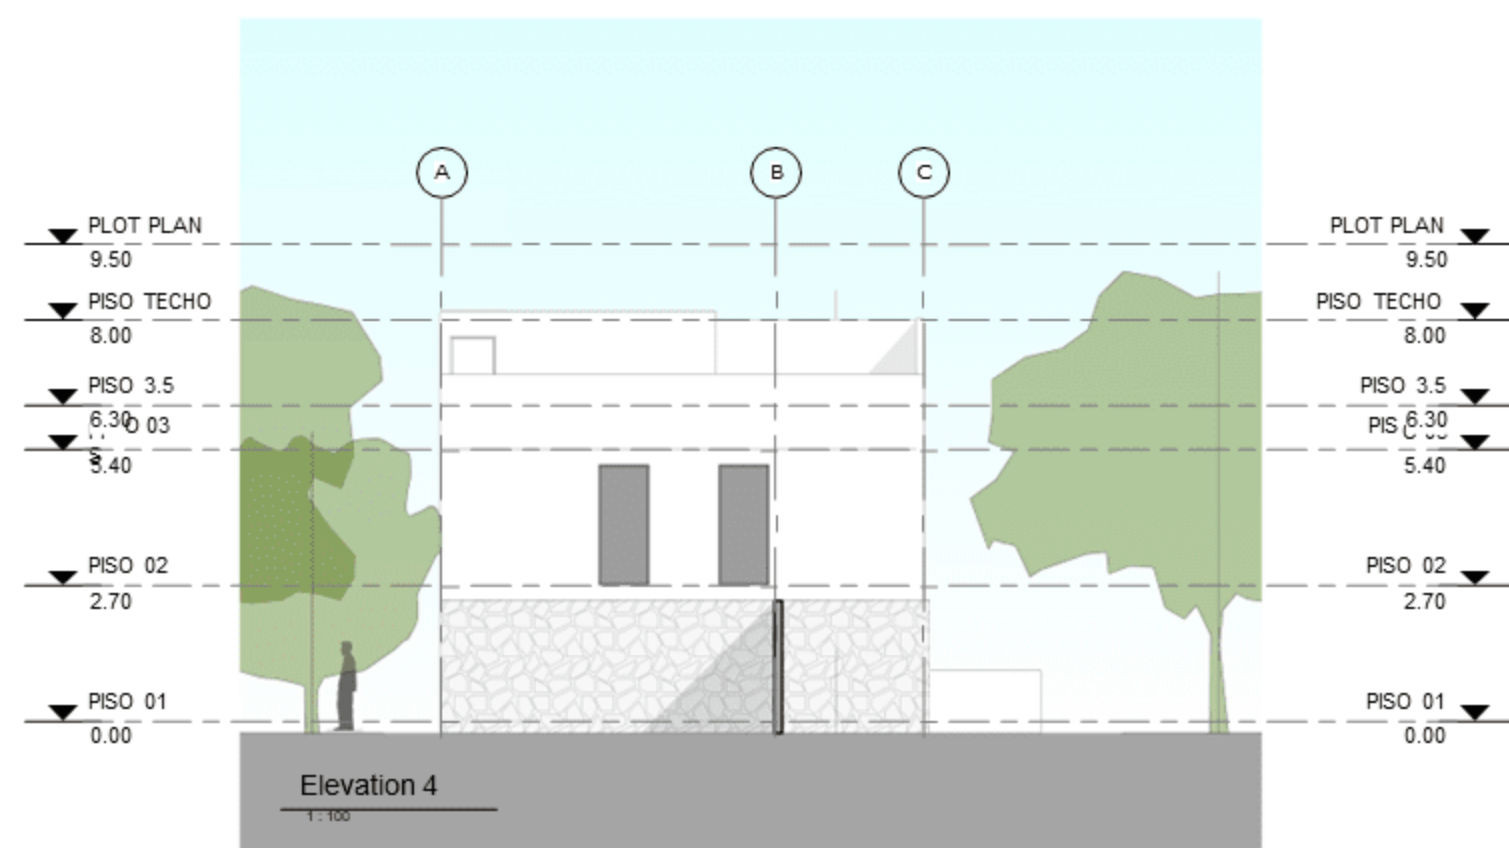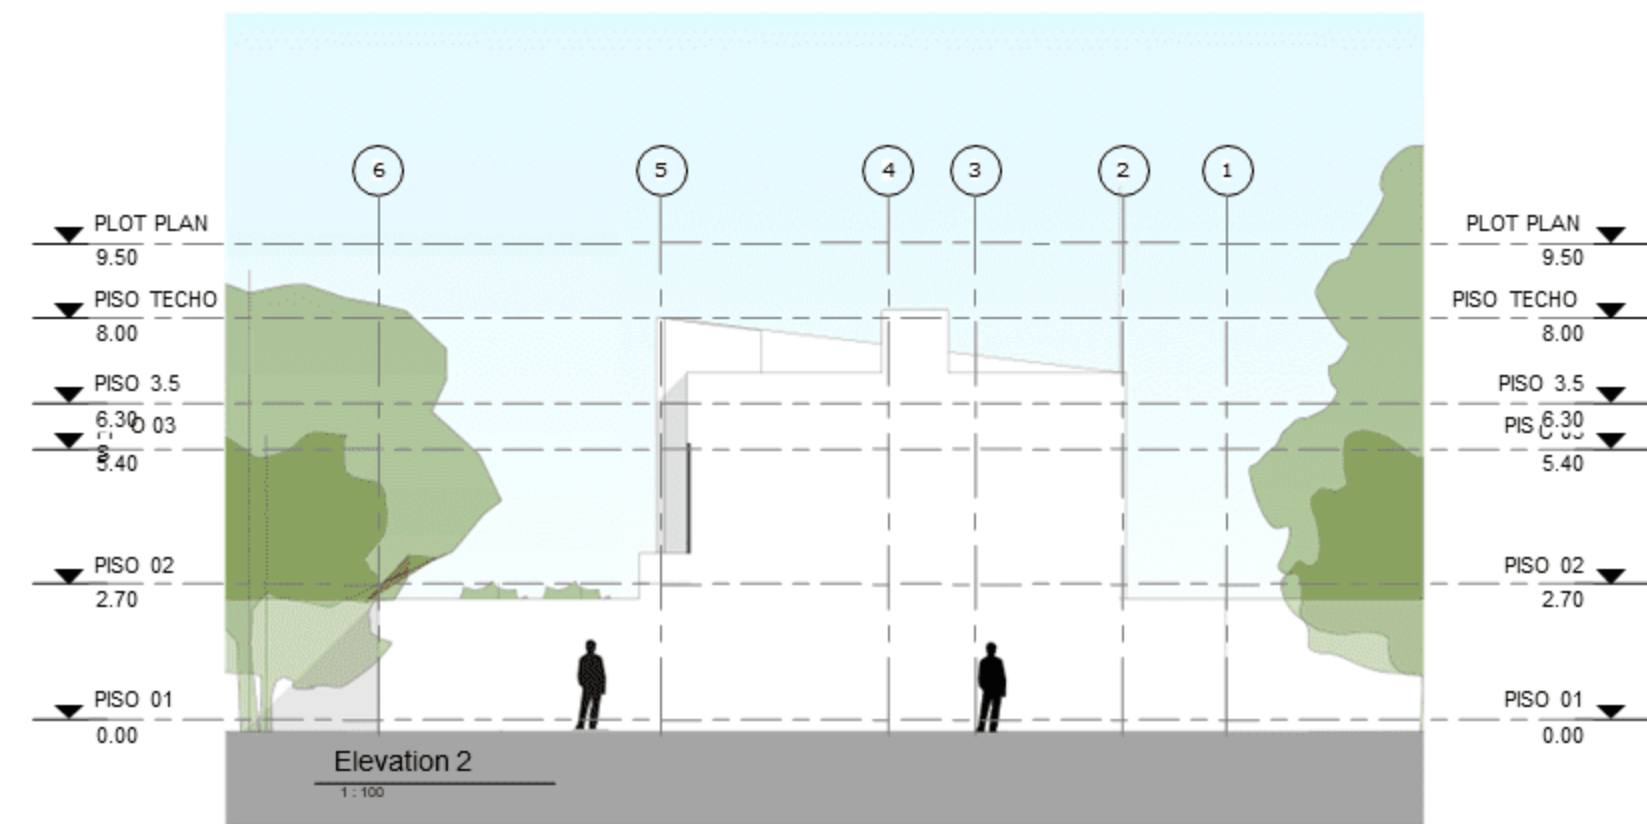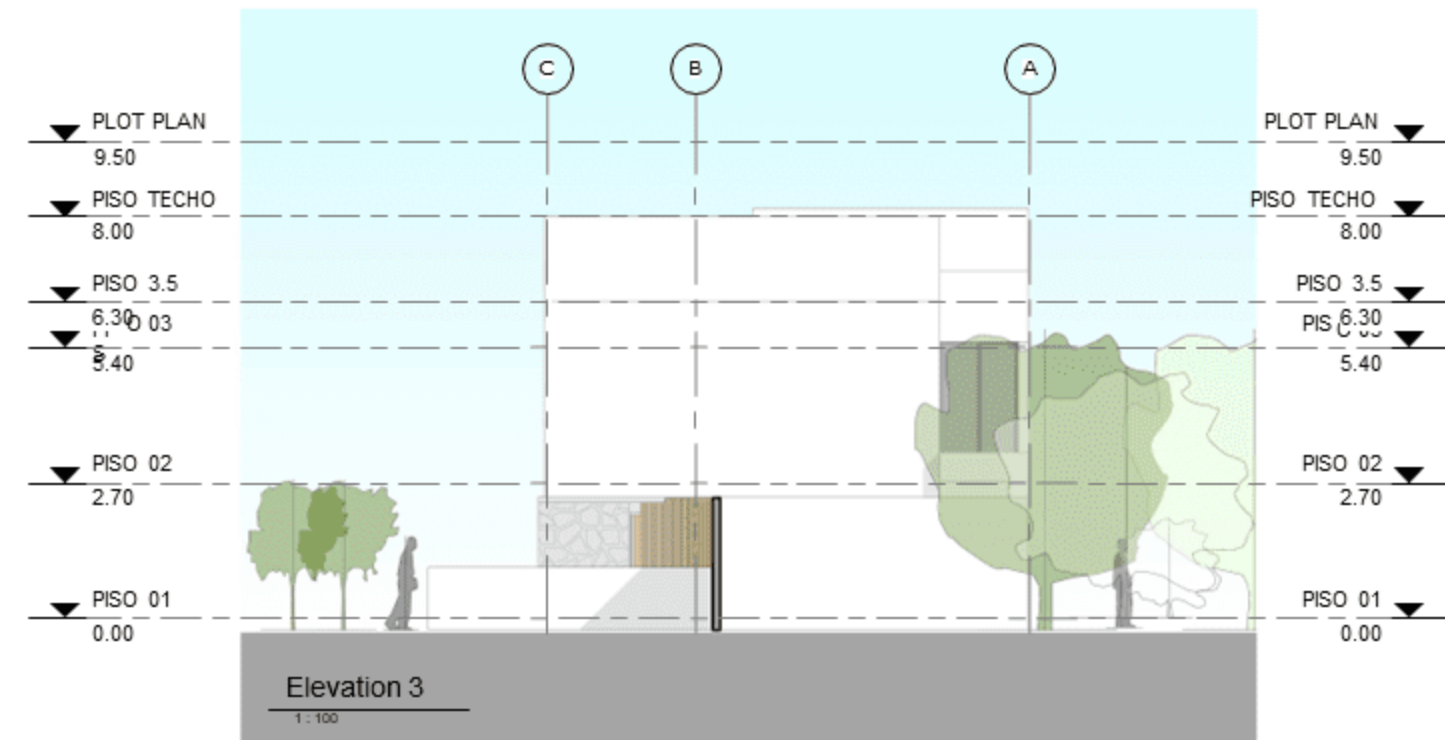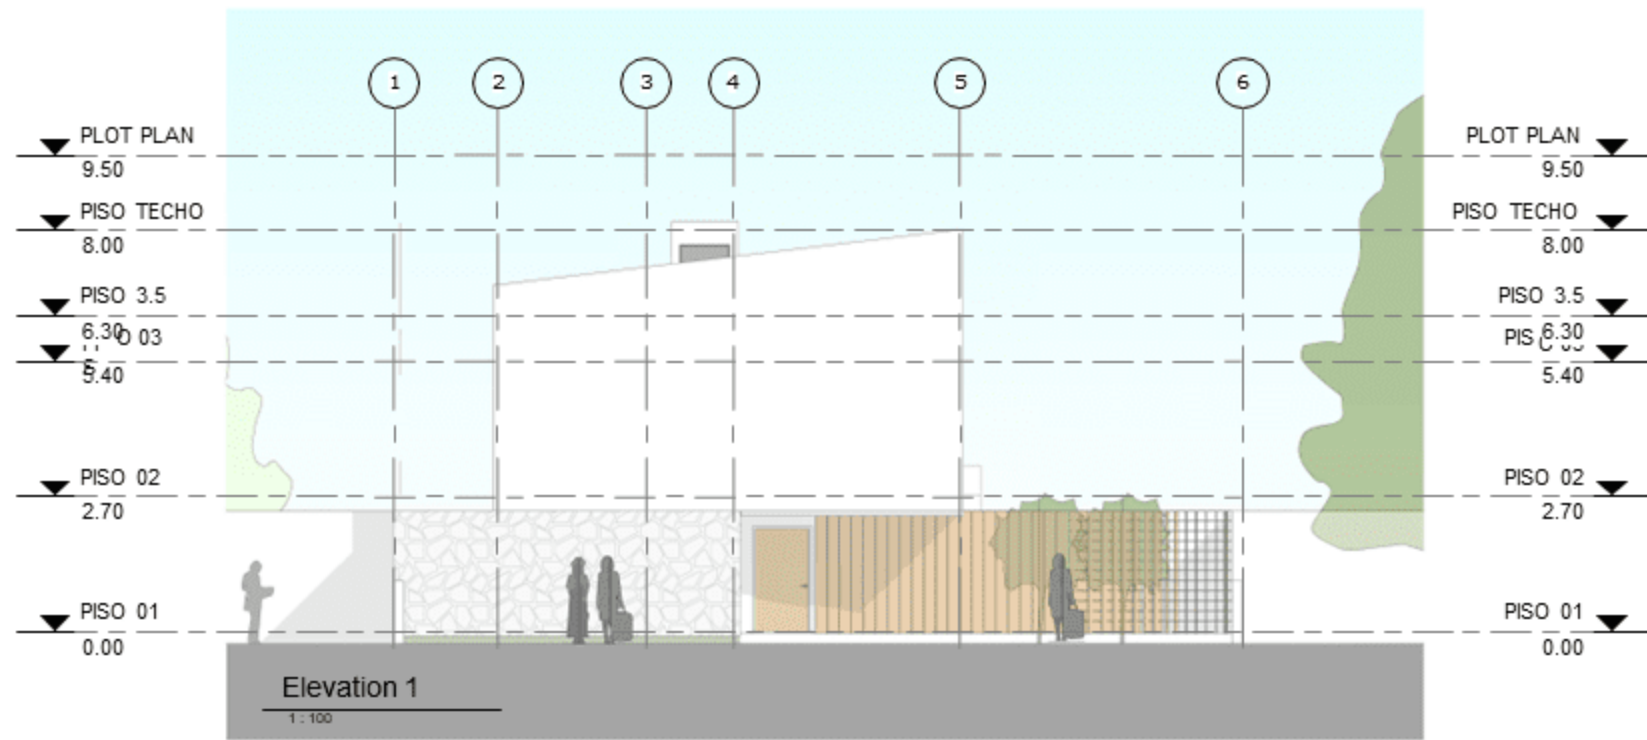

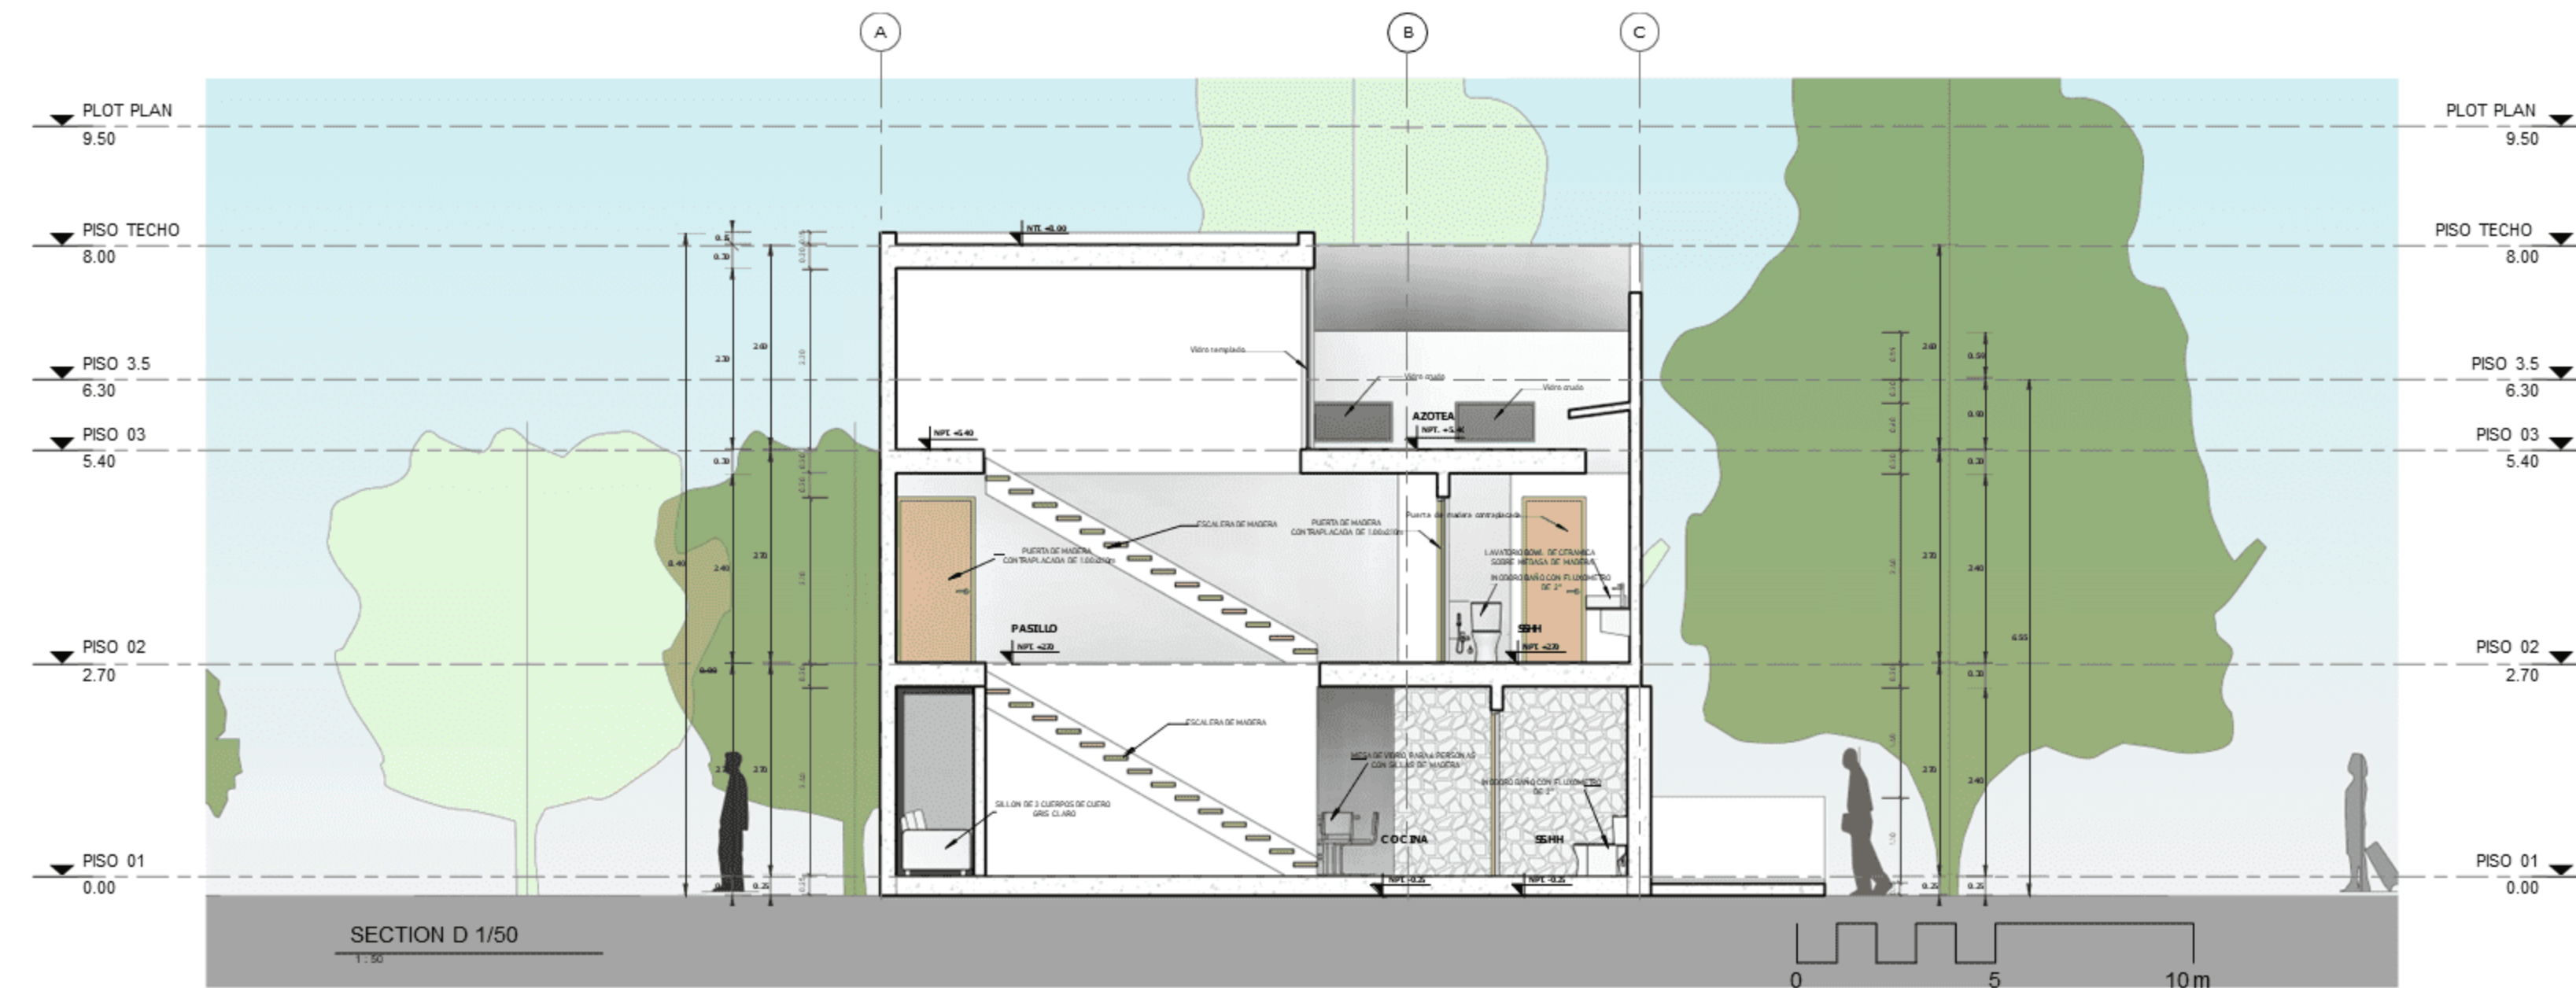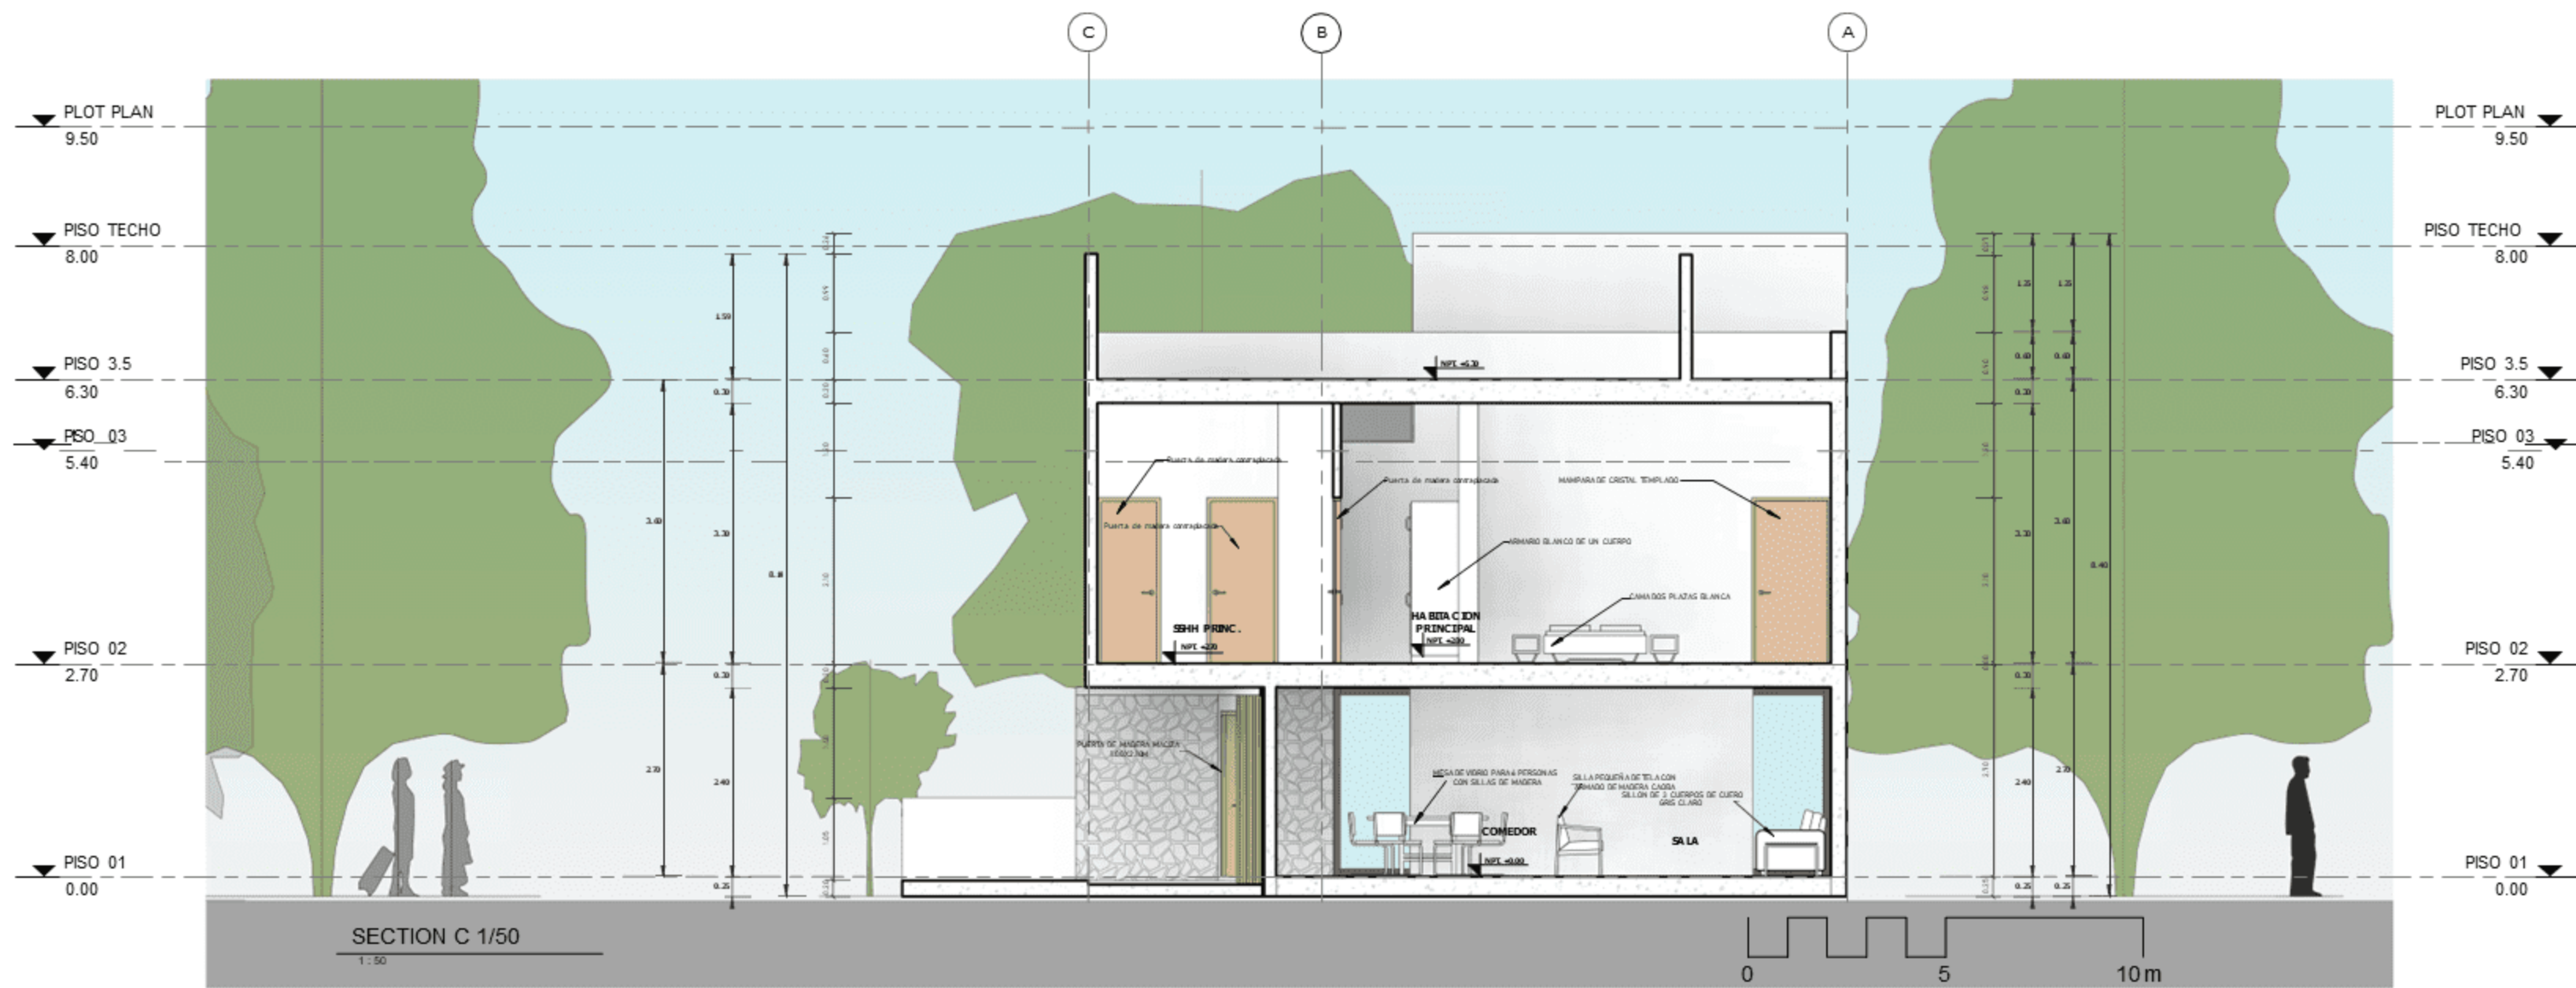


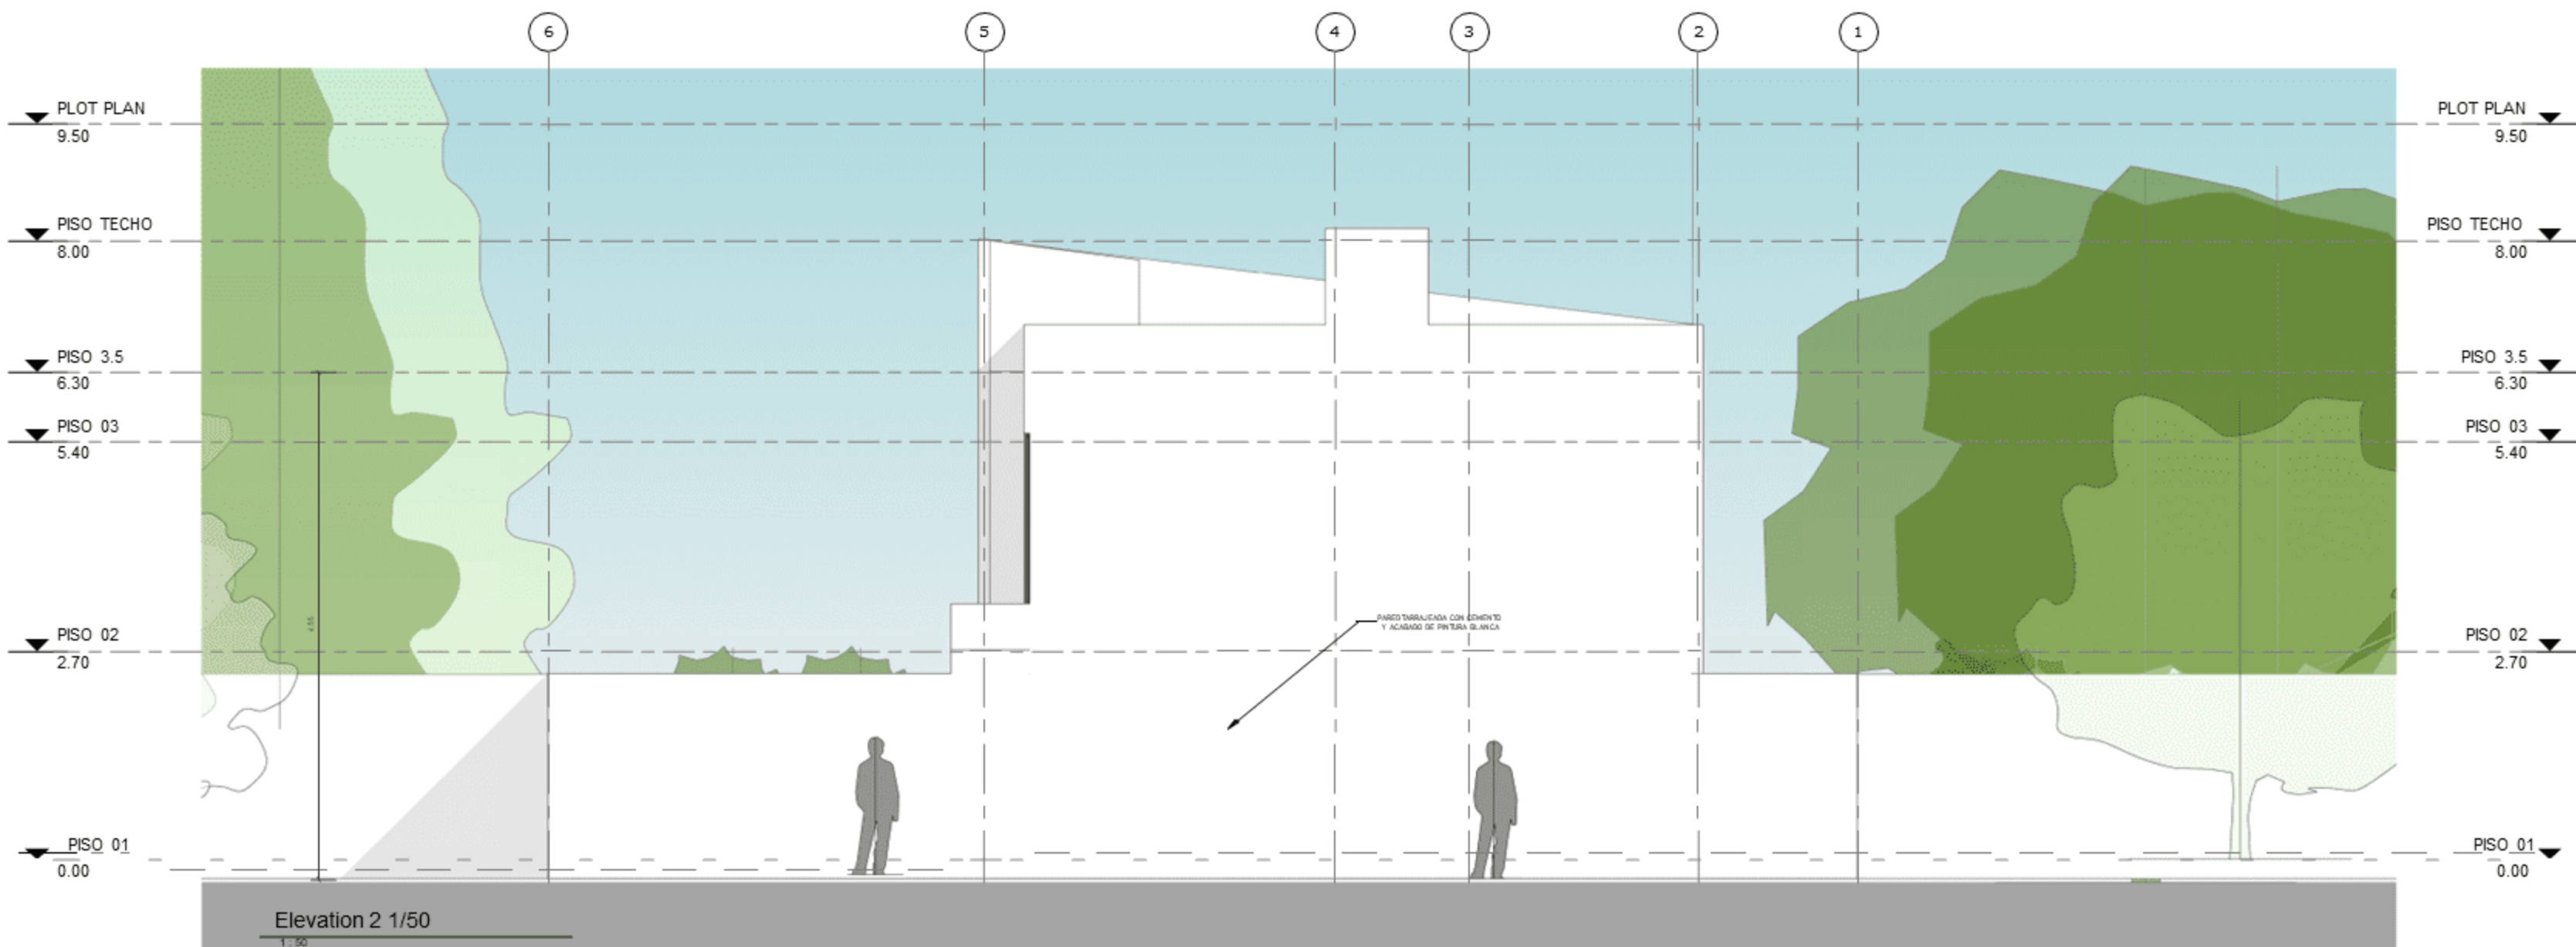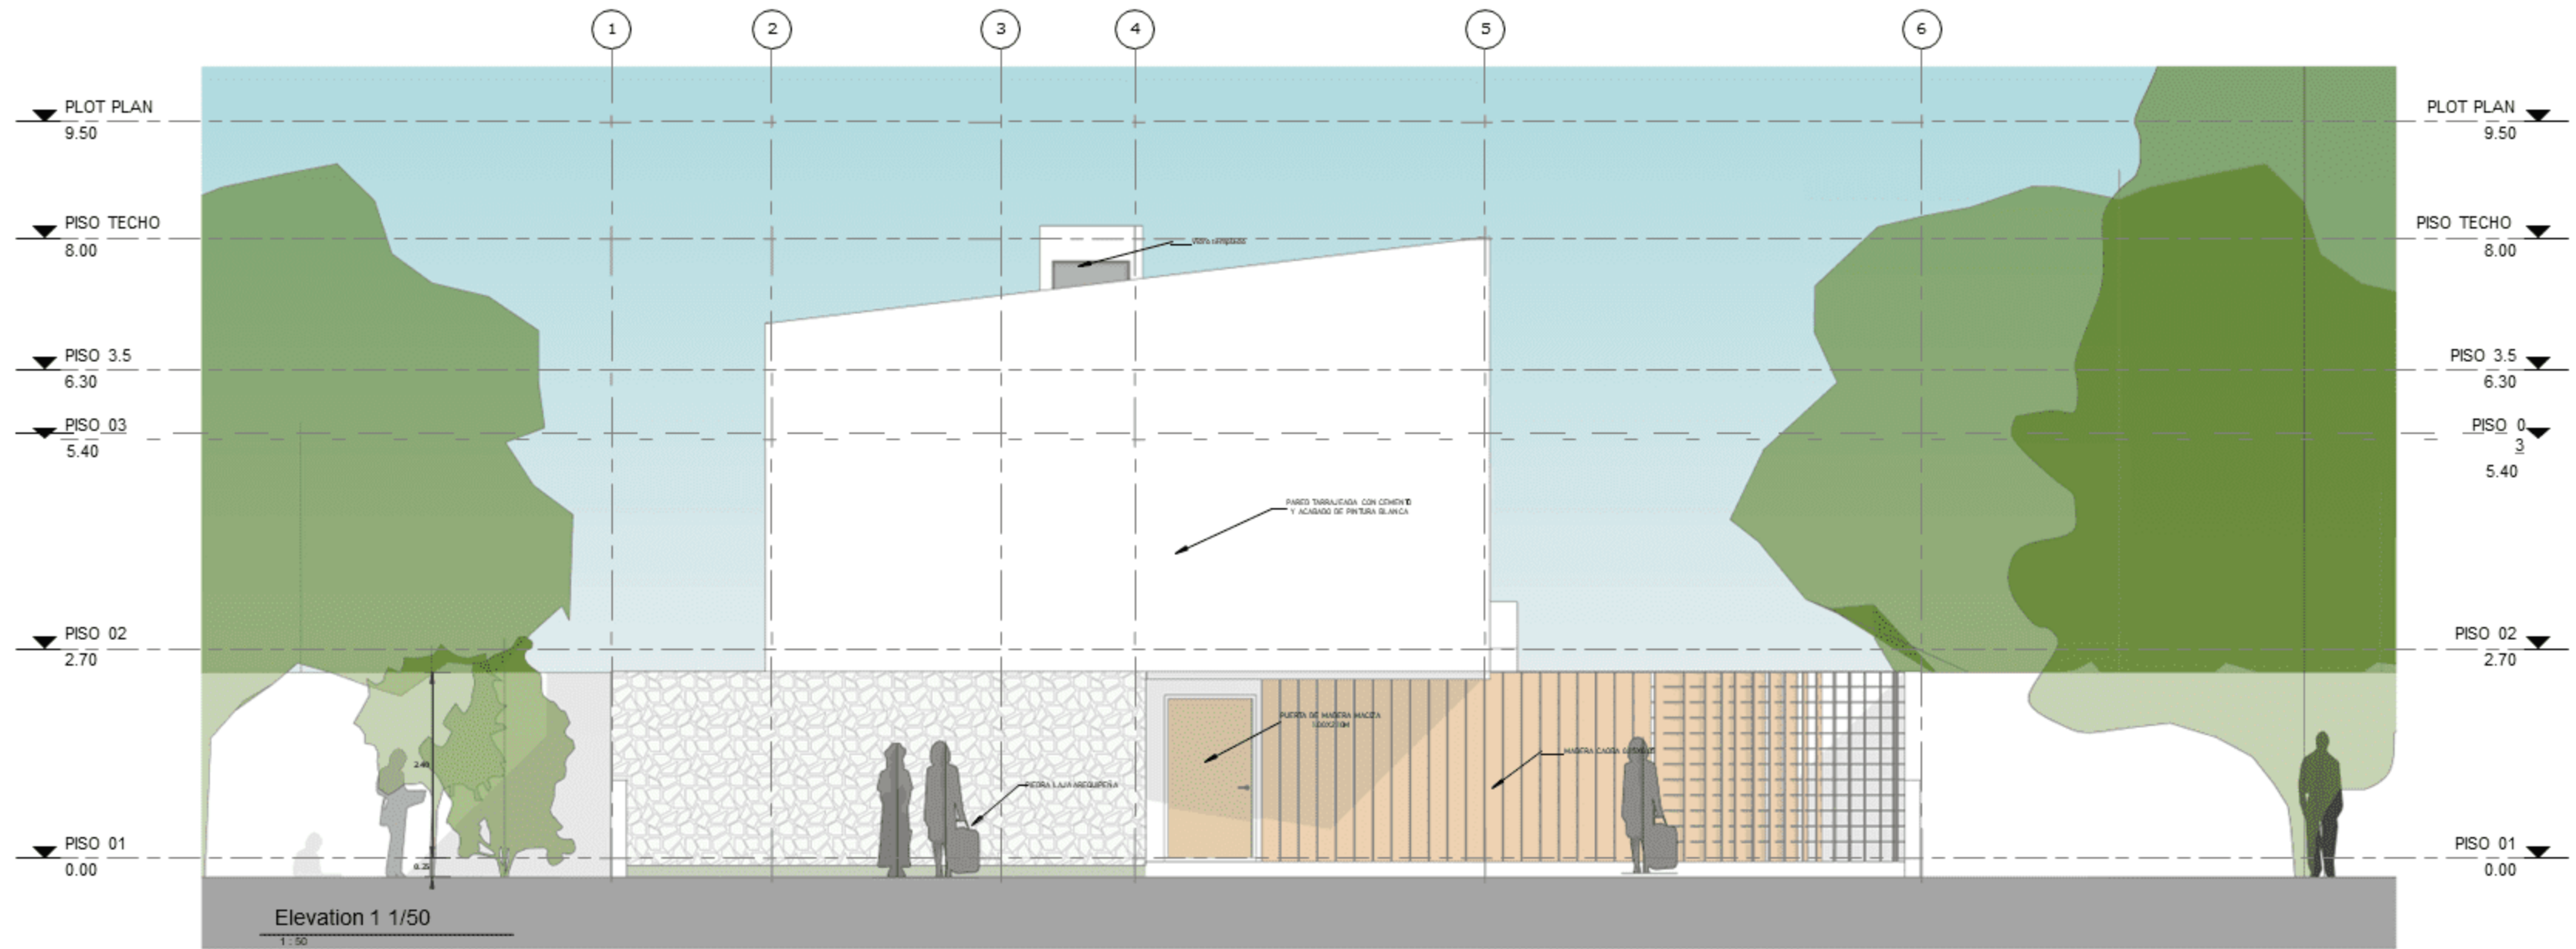

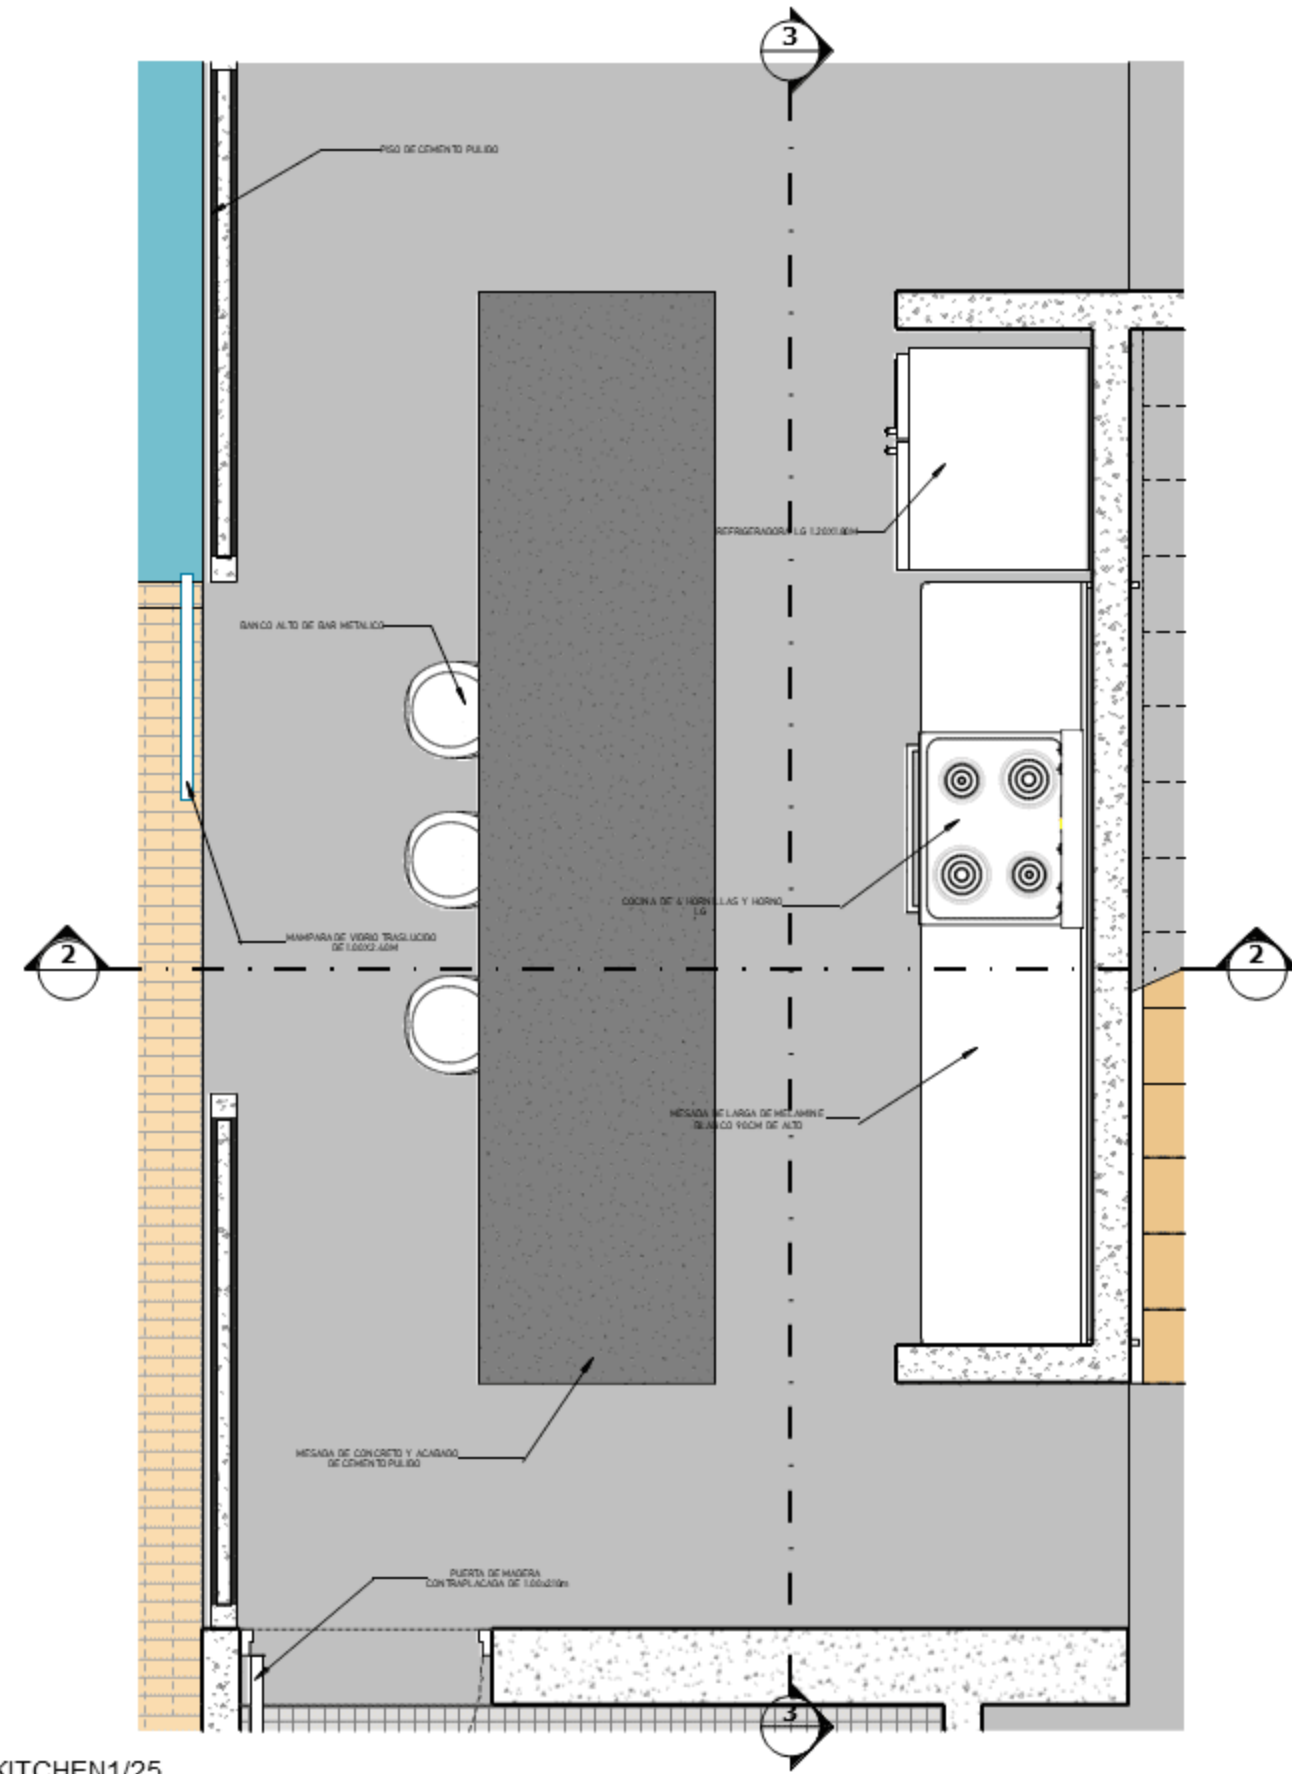


KITCHEN1/25

1:20

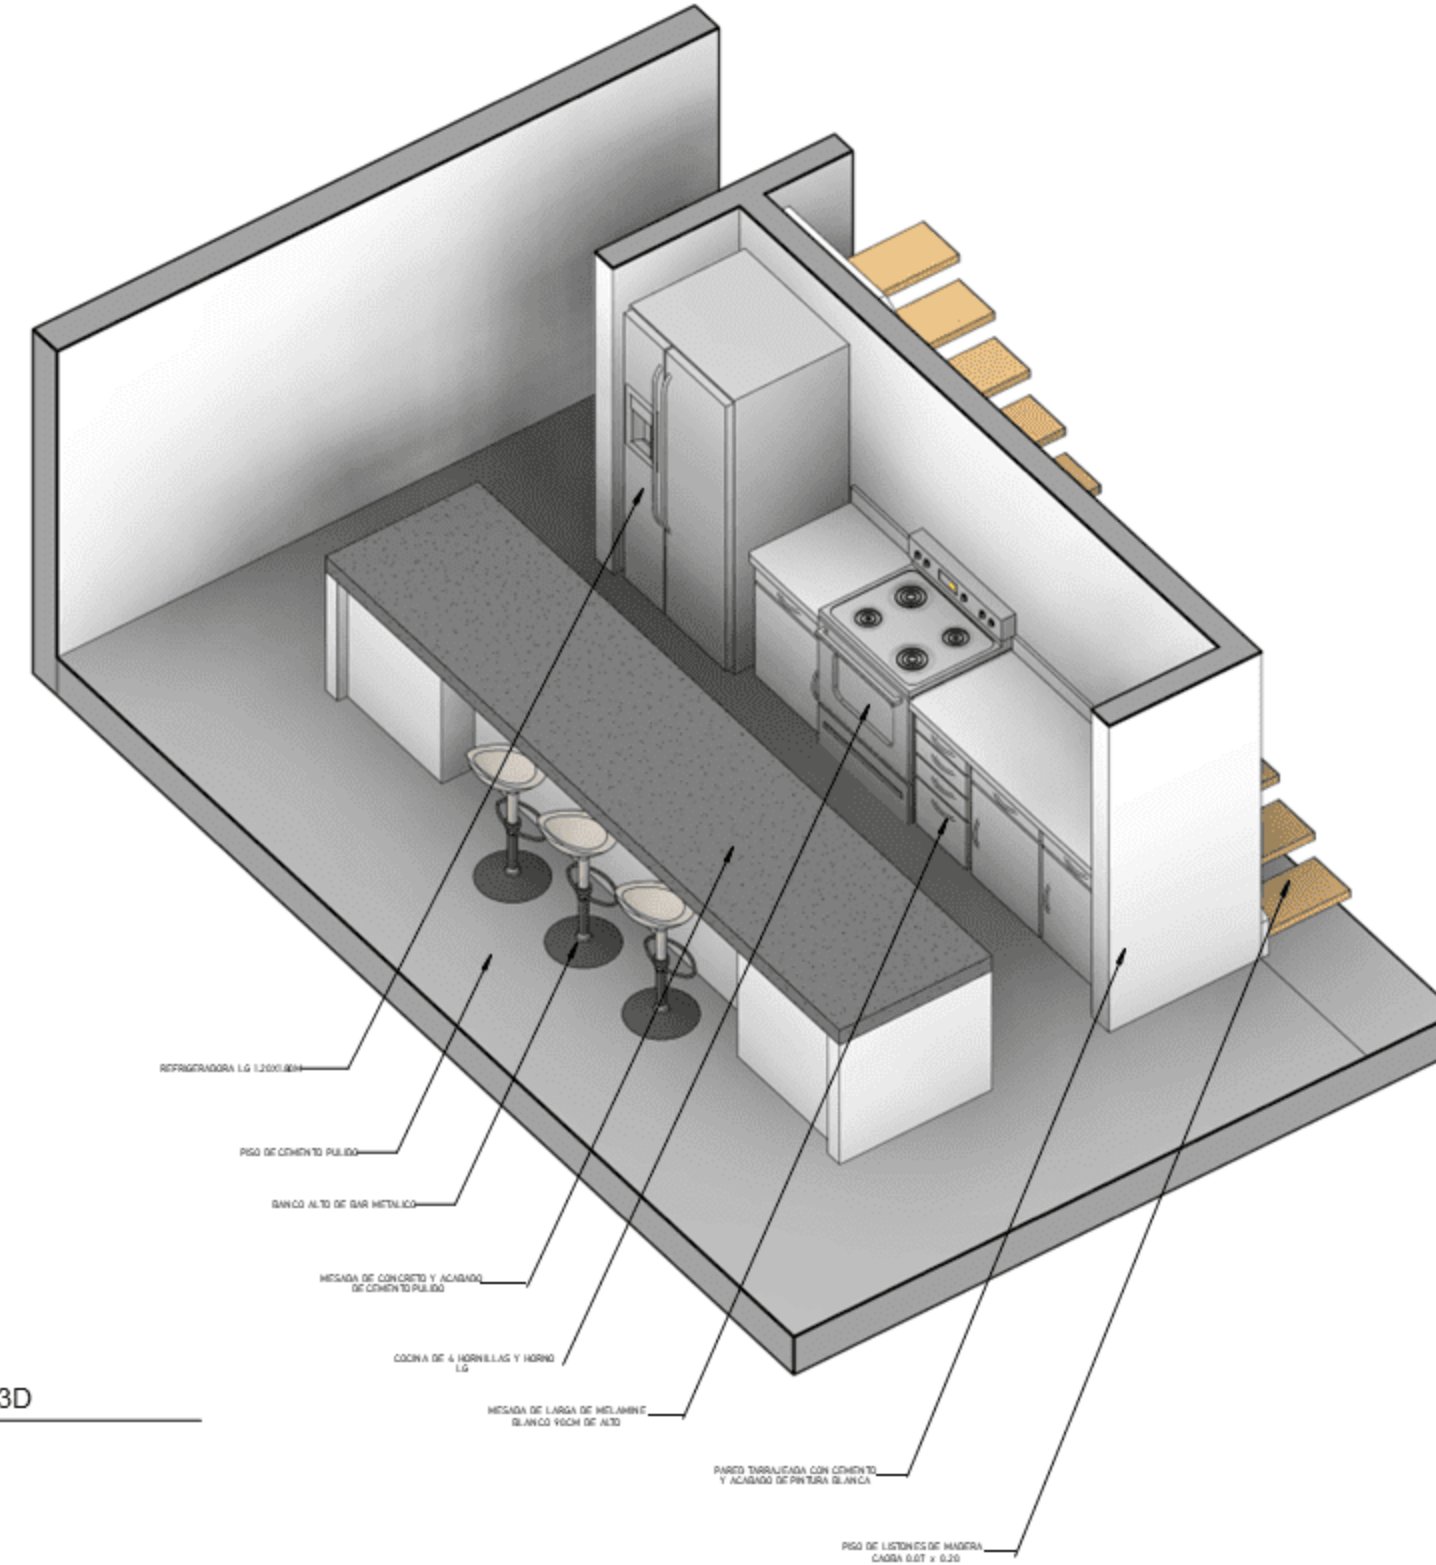


KITCHEN 3D

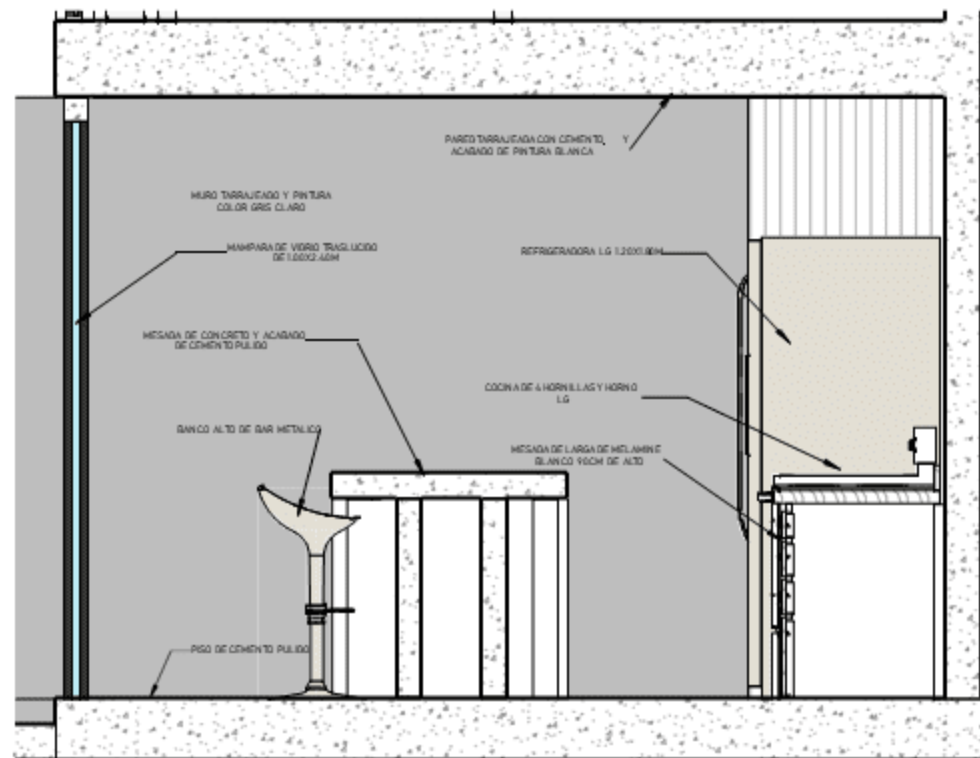


KITCHEN 1/25

1:20

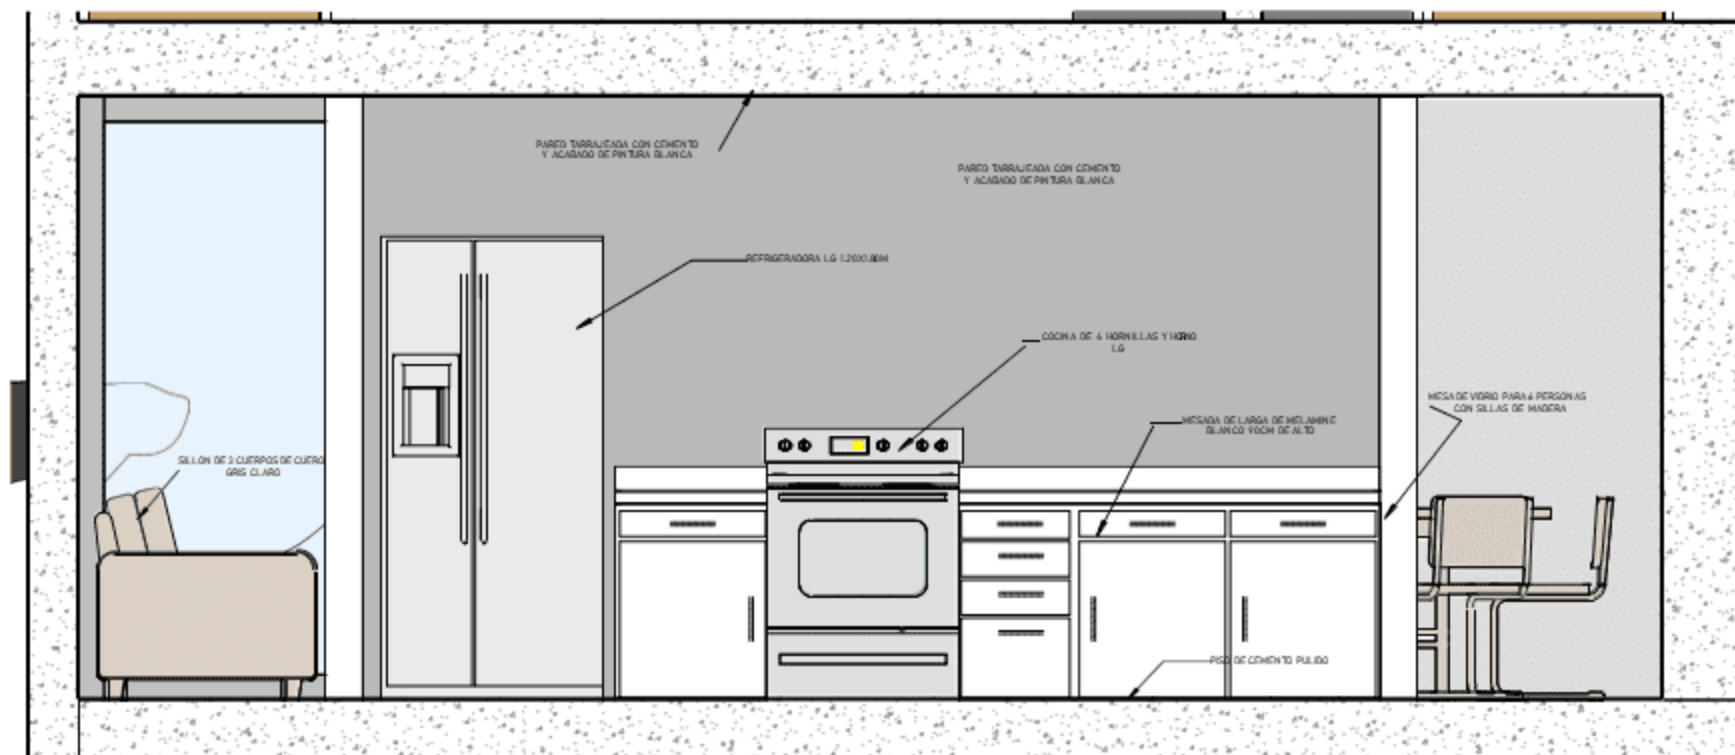


KITCHEN 2 1/25


1:20

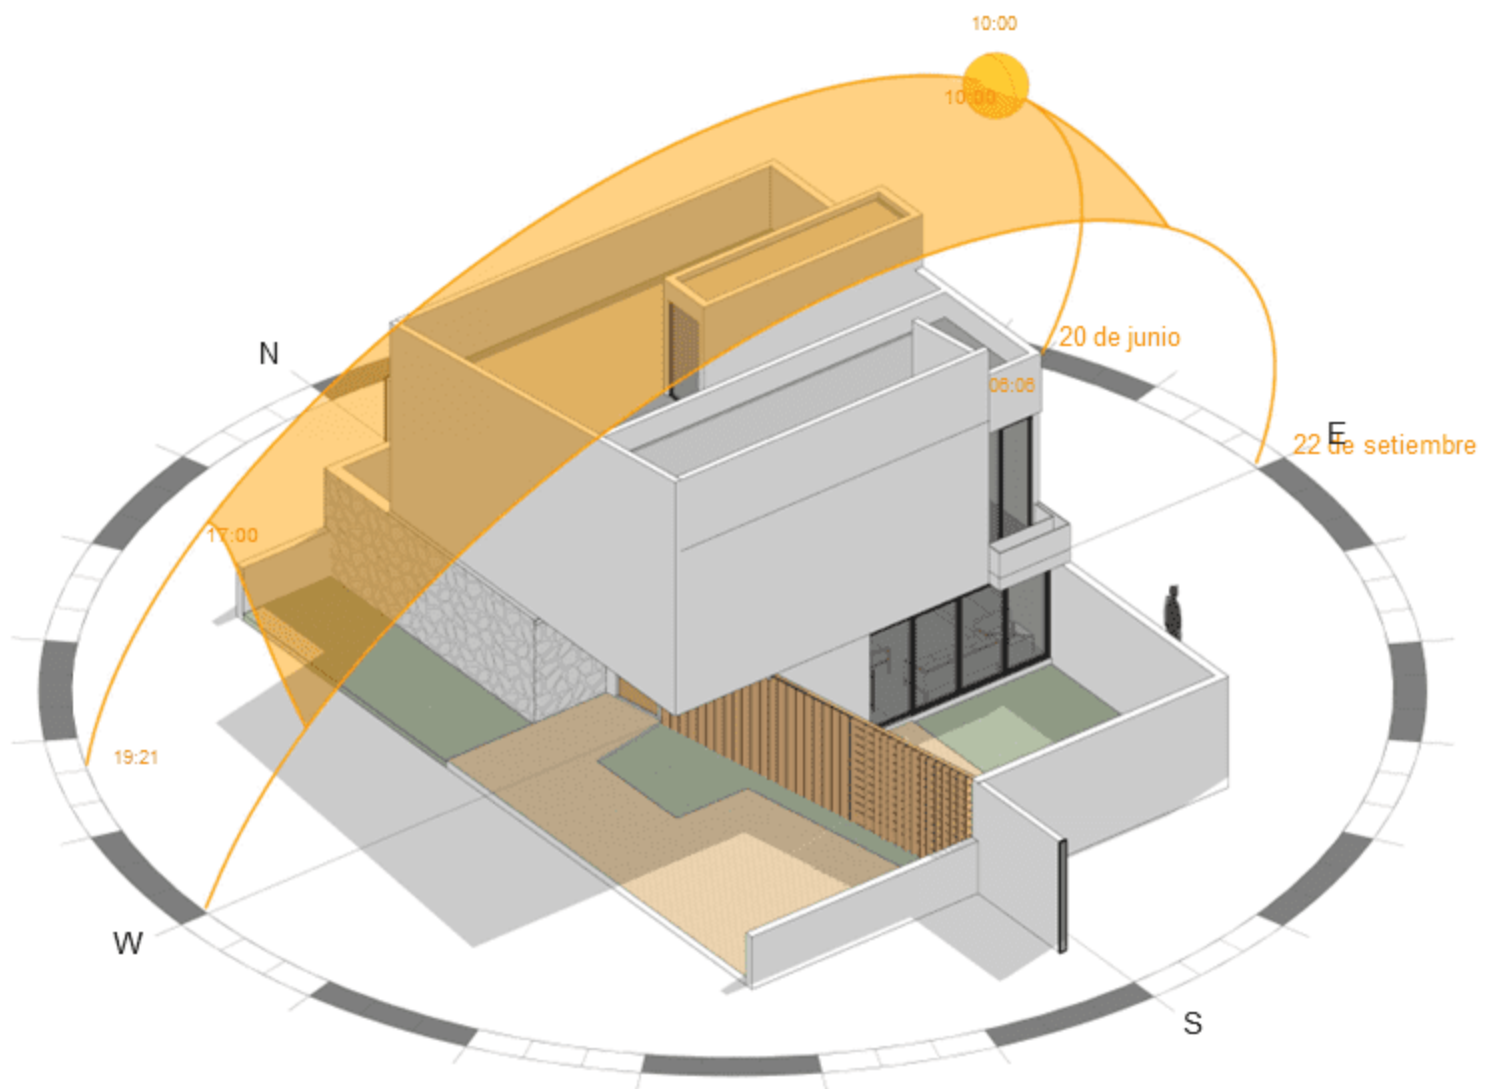


SUMMER

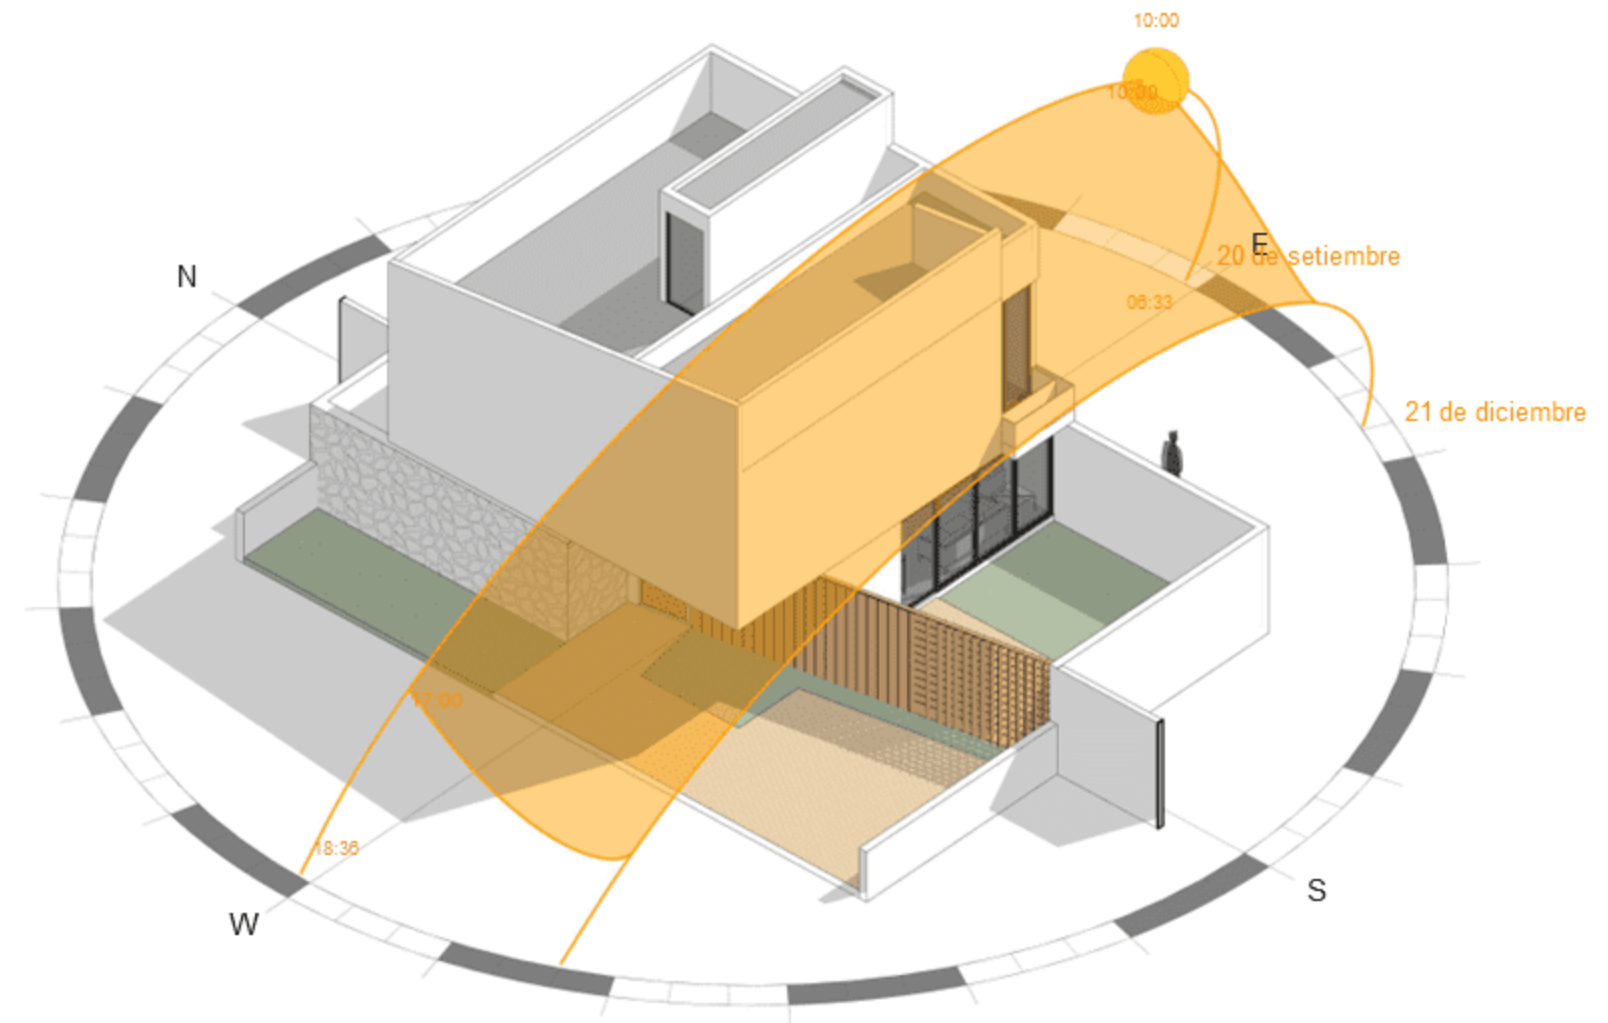

FALL

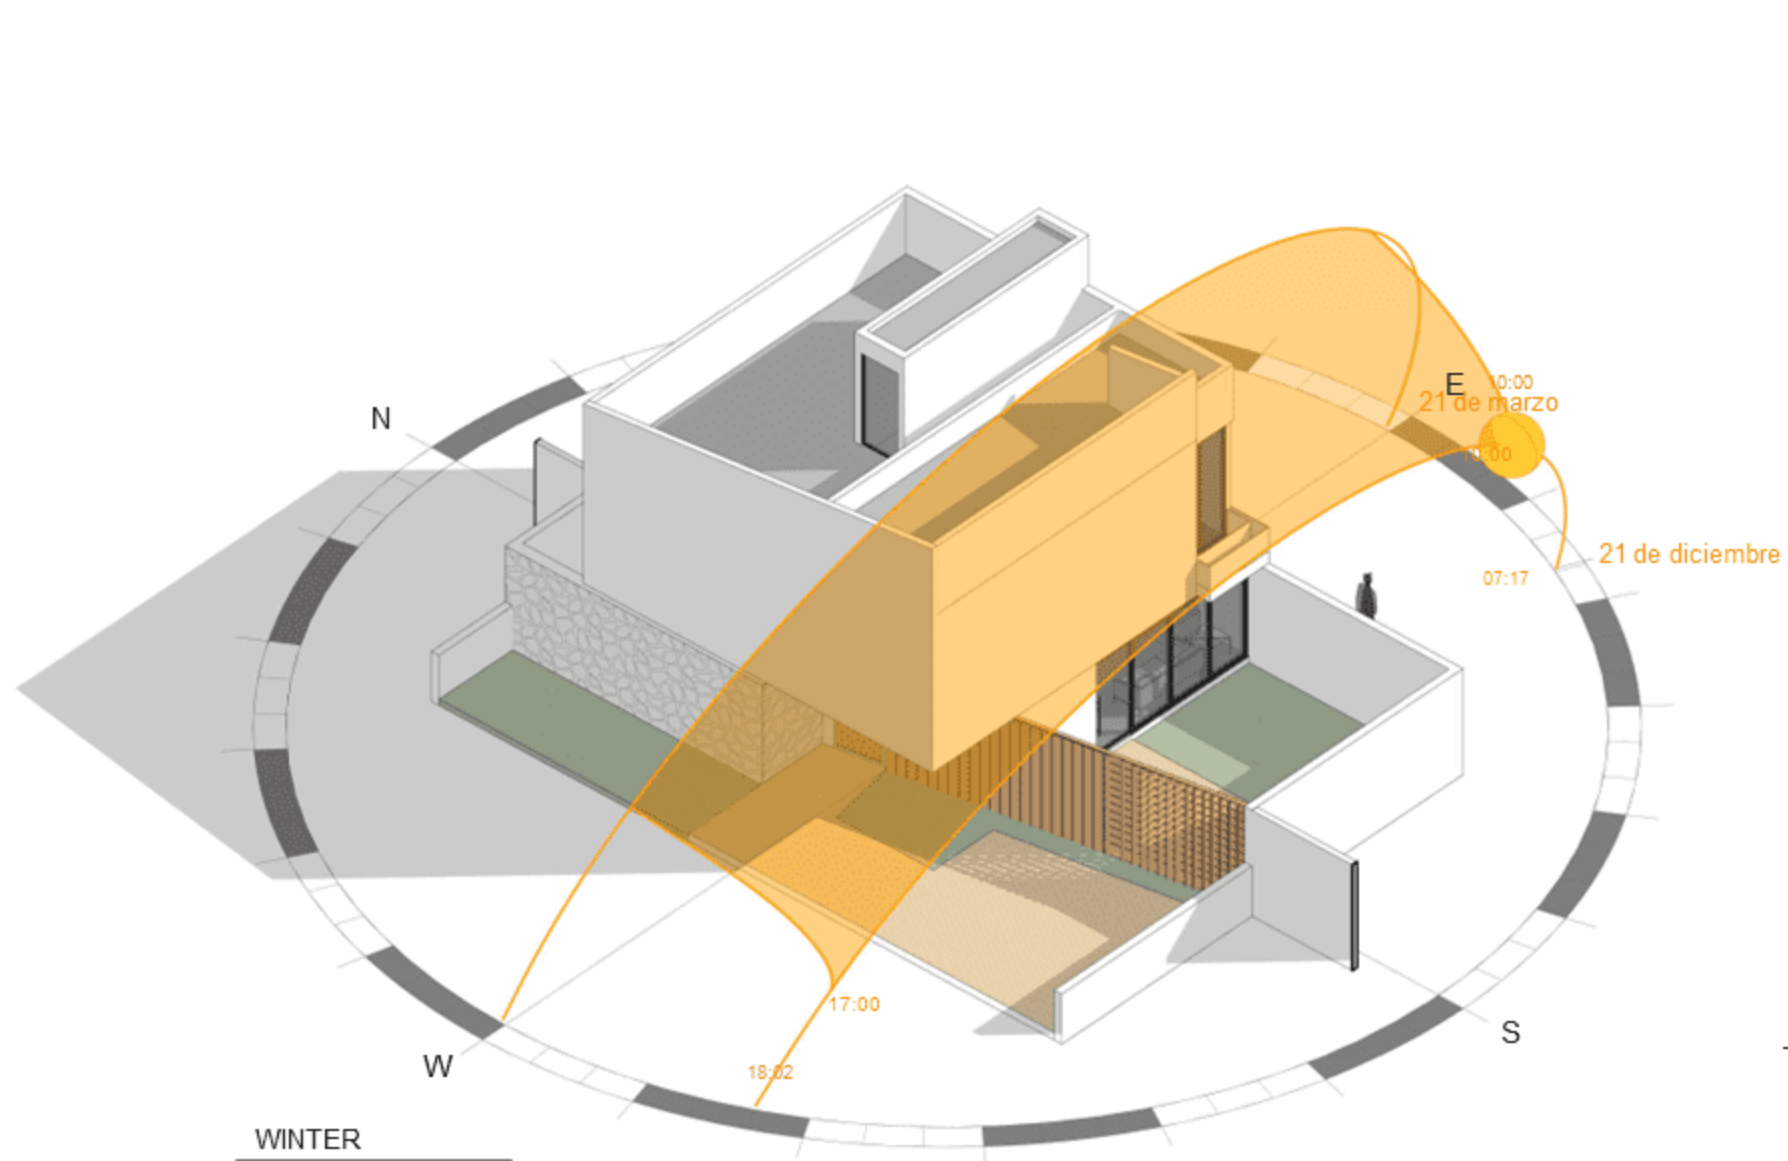

WINTER

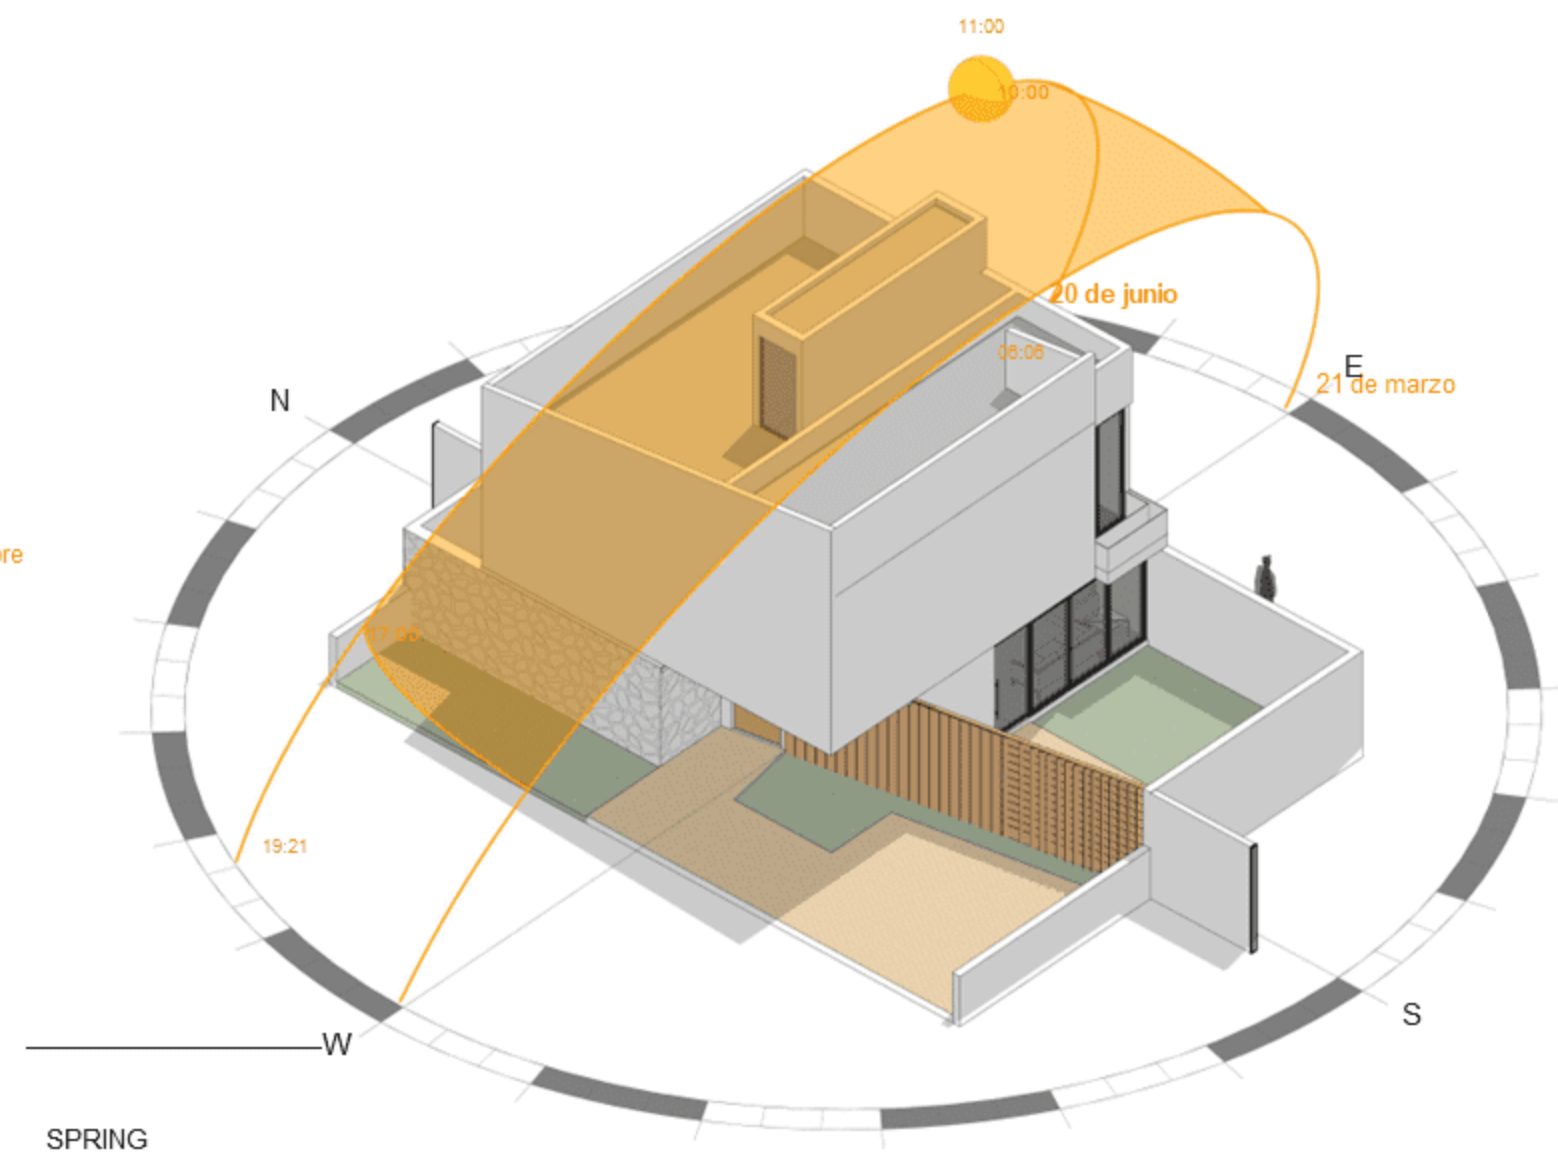

SPRING